
	*NOTES: 1. SEE CONSTRUCTION					
NO.	TITLE	DETAIL	DRAWING NUMBER	REV.	SHEET NO.	FOR CORROSIVITY 2. SEE CONSTRUCTIO FOR MORE INFORM SPAN REQUIREME
1	COVER PAGE	COV	AVA-TYP-COV	04	1	3. SEE BELOW FOR (
2	TYPICAL ELEVATION	ELEV	AVA-TYP-ELEV	01	2	-
3	FIXING PATTERN	D01	AVA-TYP-D01	01	3	CORNER ANGLE FIXED TO THE BACK OF RAILS
4	TYPICAL AVANTE WALL SECTION (SIDE VIEW)	D02	AVA-TYP-D02	04	4	FIXING PATTERN
5	TYPICAL AVANTE WALL SECTION (TOP VIEW)	D03	AVA-TYP-D03	03	5	
6	FLOOR FLASHING DETAIL	D04	AVA-TYP-D04	04	6	
7	TYPICAL CAPPING DETAIL	D05	AVA-TYP-D05	03	7	
8	HORIZONTAL EXPANSION JOINT AND SLAB EDGE FLASHING	D06	AVA-TYP-D06	04	8	
9	VERTICAL EXPANSION JOINTDETAIL	D07	AVA-TYP-D07	03	9	
10	WINDOW JAMB DETAIL	D08	AVA-TYP-D08	02	10	
11	DOOR JAMB DETAIL	D09	AVA-TYP-D09	03	11	
12	WINDOW HEAD DETAIL DETAIL	D10	AVA-TYP-D10	03	12	
13	WINDOW SILL DETAIL	D11	AVA-TYP-D11	03	13	
14	CORNER DETAILS	D12	AVA-TYP-D12	03	14	
15	TYPICAL AVANTE DETAIL ABUTTING TO SOFFIT LINE	D13	AVA-TYP-D13	04	15	CORNER BRICK FACING
16	TYPICAL AVANTE DETAIL ABUTTING INTO TRADITIONAL BRICK	D14	AVA-TYP-D14	02	16	01 CORNE SCALE N/A
17	STANDARD AVANTE BRICK + RAIL SECTION DETAIL	D15	AVA-TYP-D15	02	17	FINAL DESIGN AND CERTIFIC

REV	DESCRIPTION	BY DATE		DESIGNED BY		DRAWING TITLE
01	FOR CONSTRUCTION	P.A 01/10/2019		P.A		1
02	REISSUED FOR CONSTRUCTION	M.E 19/11/2021		01/10/2019		COVER
03	REISSUED FOR CONSTRUCTION	M.E 20/07/2022				
04	REISSUED FOR CONSTRUCTION	M.E 23/01/2023		PAPER SIZE		1
			A: 75 Townson Road, Schofields, NSW 2762 E: corium@pahbricks.com.au			l ———
			T: 61 2 9235 8000	A3		DRAWING NUM
			F: 61 2 8362 9005			1
			ABN 68 168 794 821	SCALE	A brick walling system	
			©PGH Bricks and Pavers Pty Ltd 2017. This document should not be reproduced or communicated without the prior written approval of PGH Bricks & Pavers Pty Ltd		v v	AVA-TYF
				N/A		l
			Do not scale this drawing			


TION MANUAL (CANTILEVER SPAN TABLE) RMATION ABOUT AVANTE RAIL CANTILEVER IENTS.


TION MANUAL FOR MATERIAL SELECTION TY ENVIRONMENT.

CORNER ANGLE FIXING PATTERN

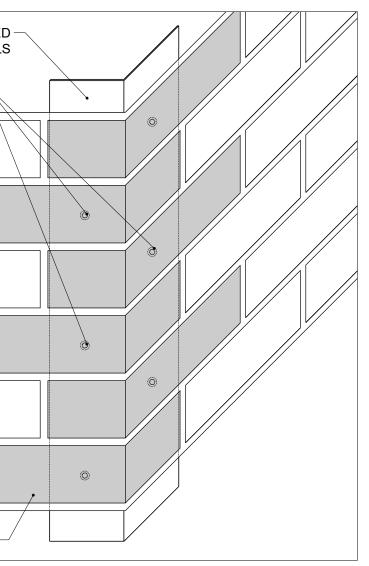

NER ANGLE FIXING PATTERN

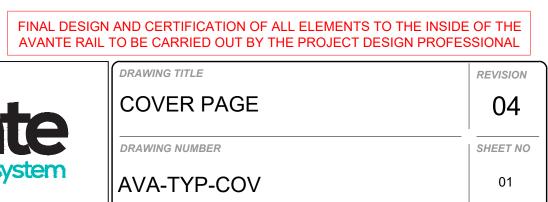

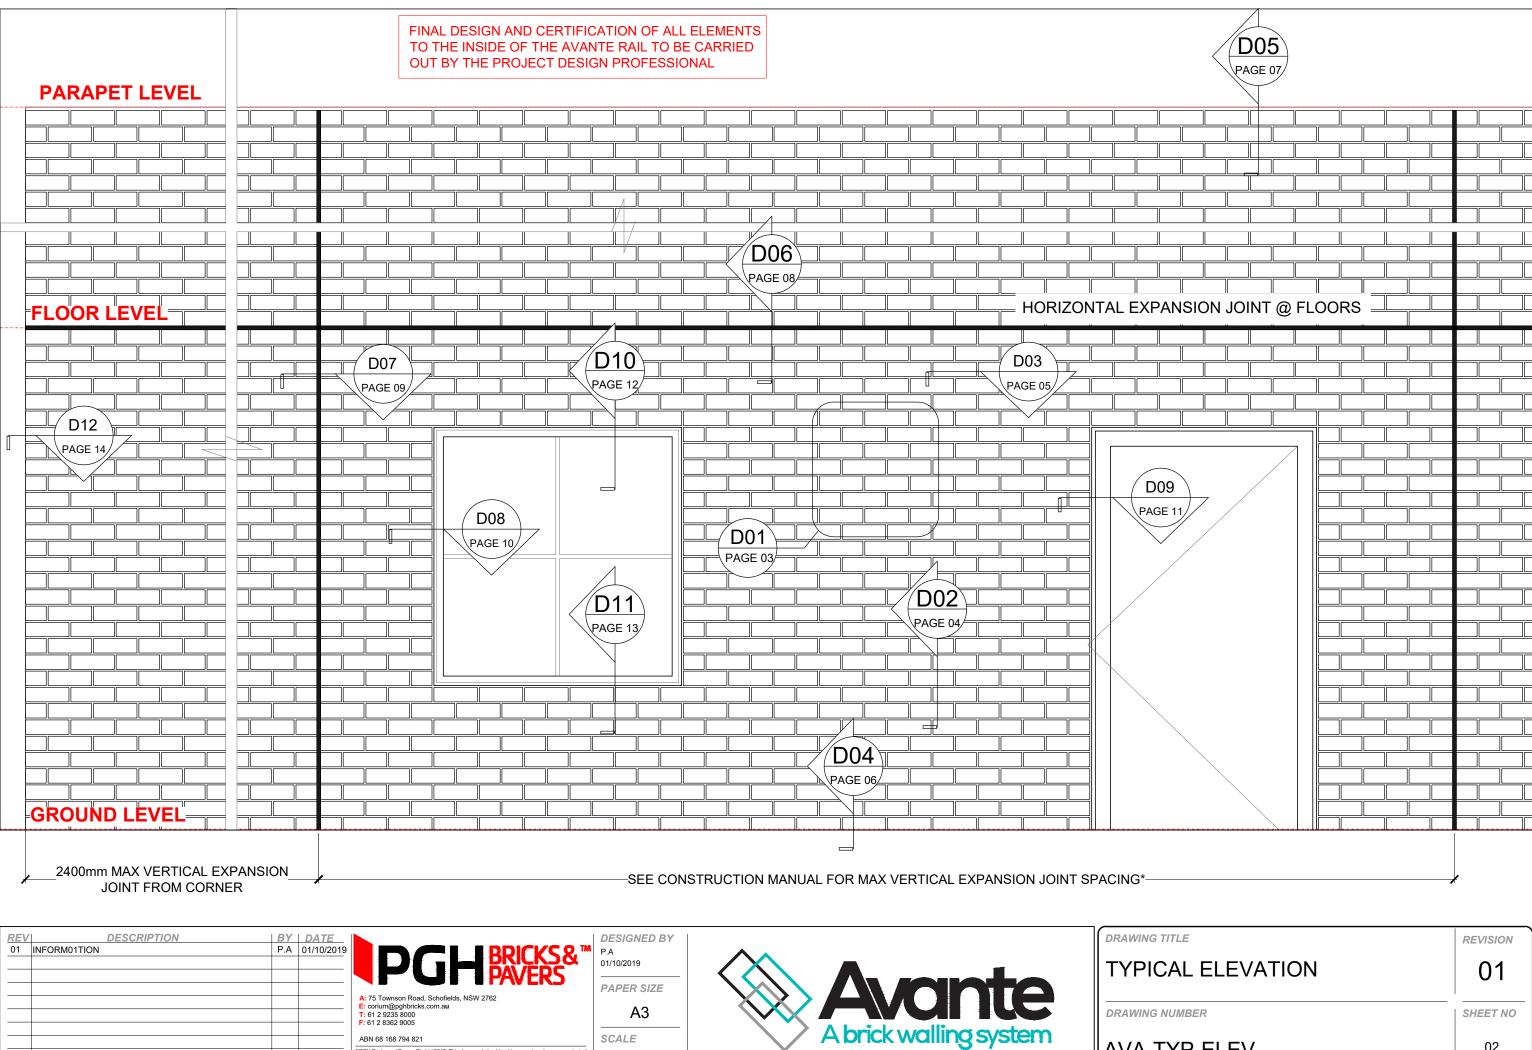

SCALE

N/A


ABN 68 168 794 821


Do not scale this drawing

©PGH Bricks and Pavers Pty Ltd 2017. This document should not be reproduced or communicate without the prior written approval of PGH Bricks & Pavers Pty Ltd

AVA-TYP-ELEV

02

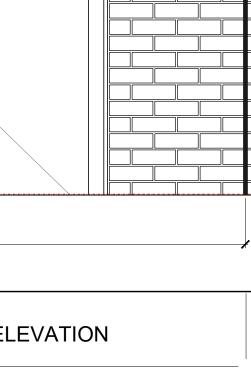


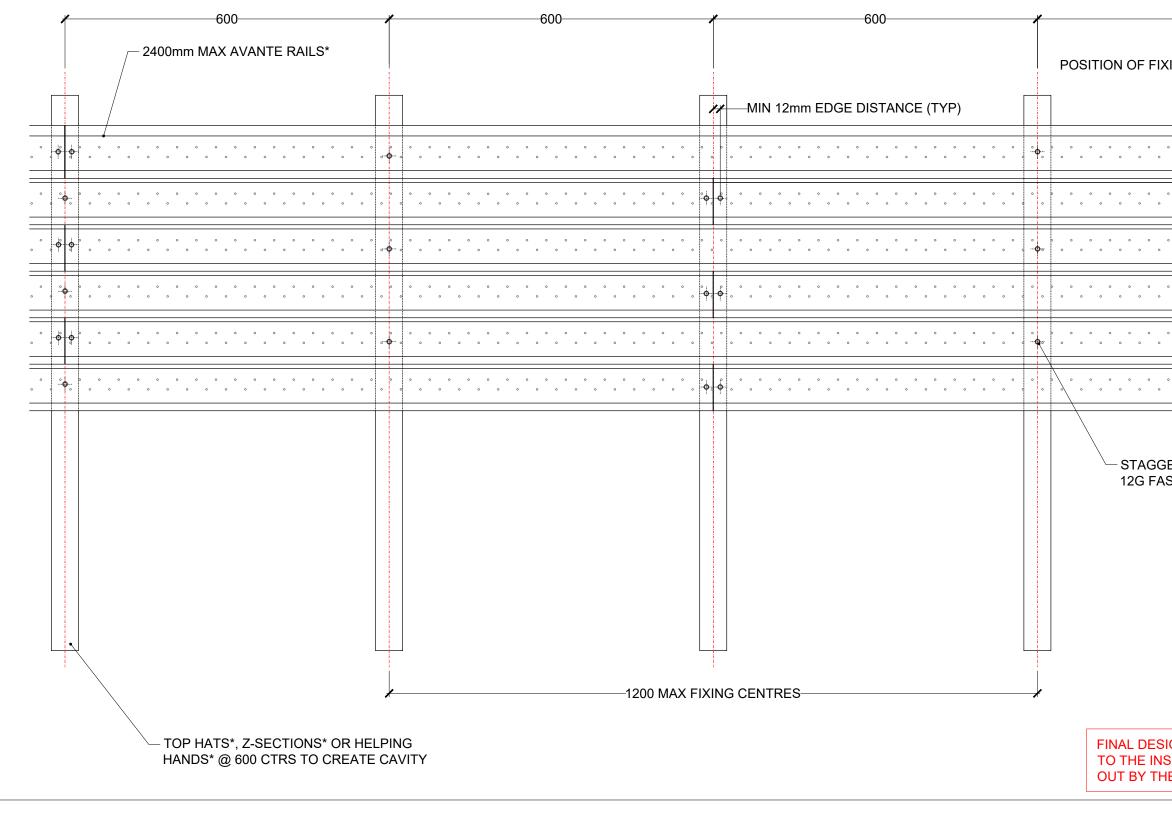


<u>REV</u>		BY	27112		DESIGNED BY		DRAWING TITLE
01		P.A	01/10/2019		P.A 01/10/2019		FIXING PATTI
				A: 75 Townson Road, Schofields, NSW 2762 E: corium@pghbricks.com.au T: 61 2 9235 8000 F: 61 2 8362 9005	PAPER SIZE		DRAWING NUMBER
				ABN 68 168 794 821 ©PGH Bricks and Pavers Pty Ltd 2017. This document should not be reproduced or communicated without the prior written approval of PGH Bricks & Pavers Pty Ltd	scale N/A	A brick walling system	AVA-TYP-D01
	-		•	Do not scale this drawing	•		


-600-POSITION OF FIXINGS TO PERIMETER -0 0 0 0 0 0 0 0 0 0 0 0 0 0 0 0 0 0 -0 STAGGERED FIXING 12G FASTENERS* FINAL DESIGN AND CERTIFICATION OF ALL ELEMENTS TO THE INSIDE OF THE AVANTE RAIL TO BE CARRIED OUT BY THE PROJECT DESIGN PROFESSIONAL REVISION PATTERN 01 ER SHEET NO

03

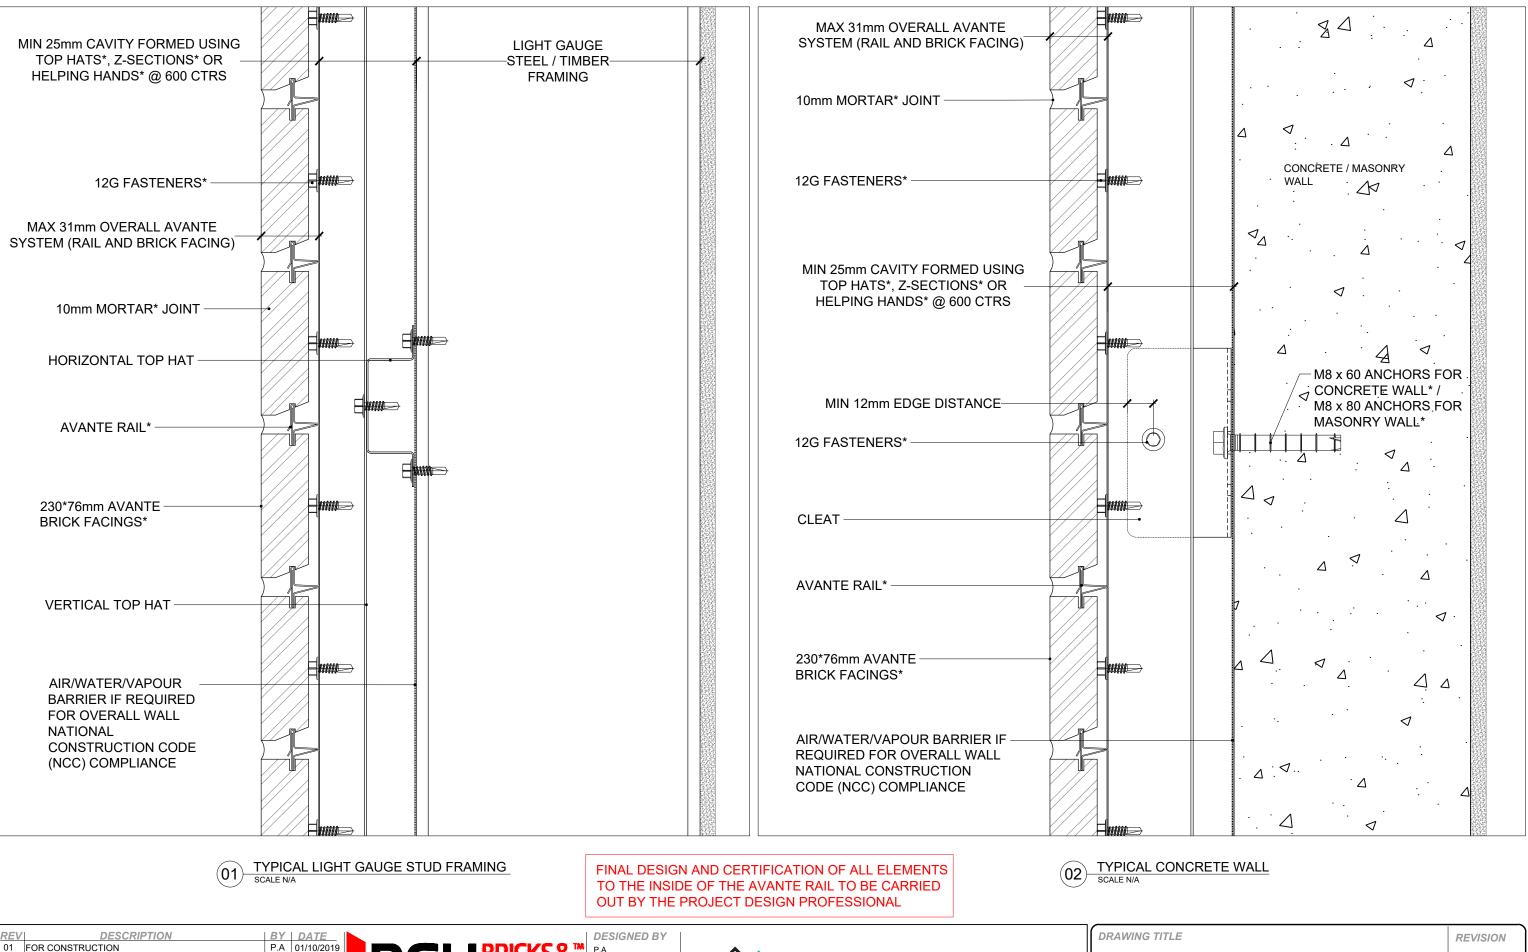

01 FOR CONSTRUCTION P.A 01/10/2019 02 REISSUED FOR CONSTRUCTION M.E 19/11/2021 03 REISSUED FOR CONSTRUCTION M.E 20/07/2022 04 REISSUED FOR CONSTRUCTION M.E 23/01/2023	RAWING TITLE
03 REISSUED FOR CONSTRUCTION M.E 20/07/2022	
	YPICAL AV
A: 75 Townson Road, Schofields, NSW 2762 E: corium@pathbricks.com.au	
T: 61 2 9235 8000 A3	RAWING NUME
F: 61 2 8362 9005 ABN 68 168 794 821 SCALE	
CPCH Blicks and Pavers Ply Ltd 2017. This document should not be reproduced or communicated whou the prior written approximatel or PCH Blicks & Pavers Ply Ltd 2017. This document should not be reproduced or communicated who the prior of PCH Blicks & PCH B	VA-TYF
without the prior written approval of PGH Bricks & Pavers Pty Ltd N/A	

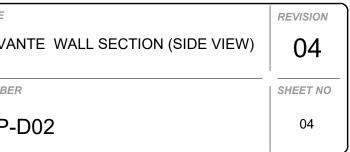


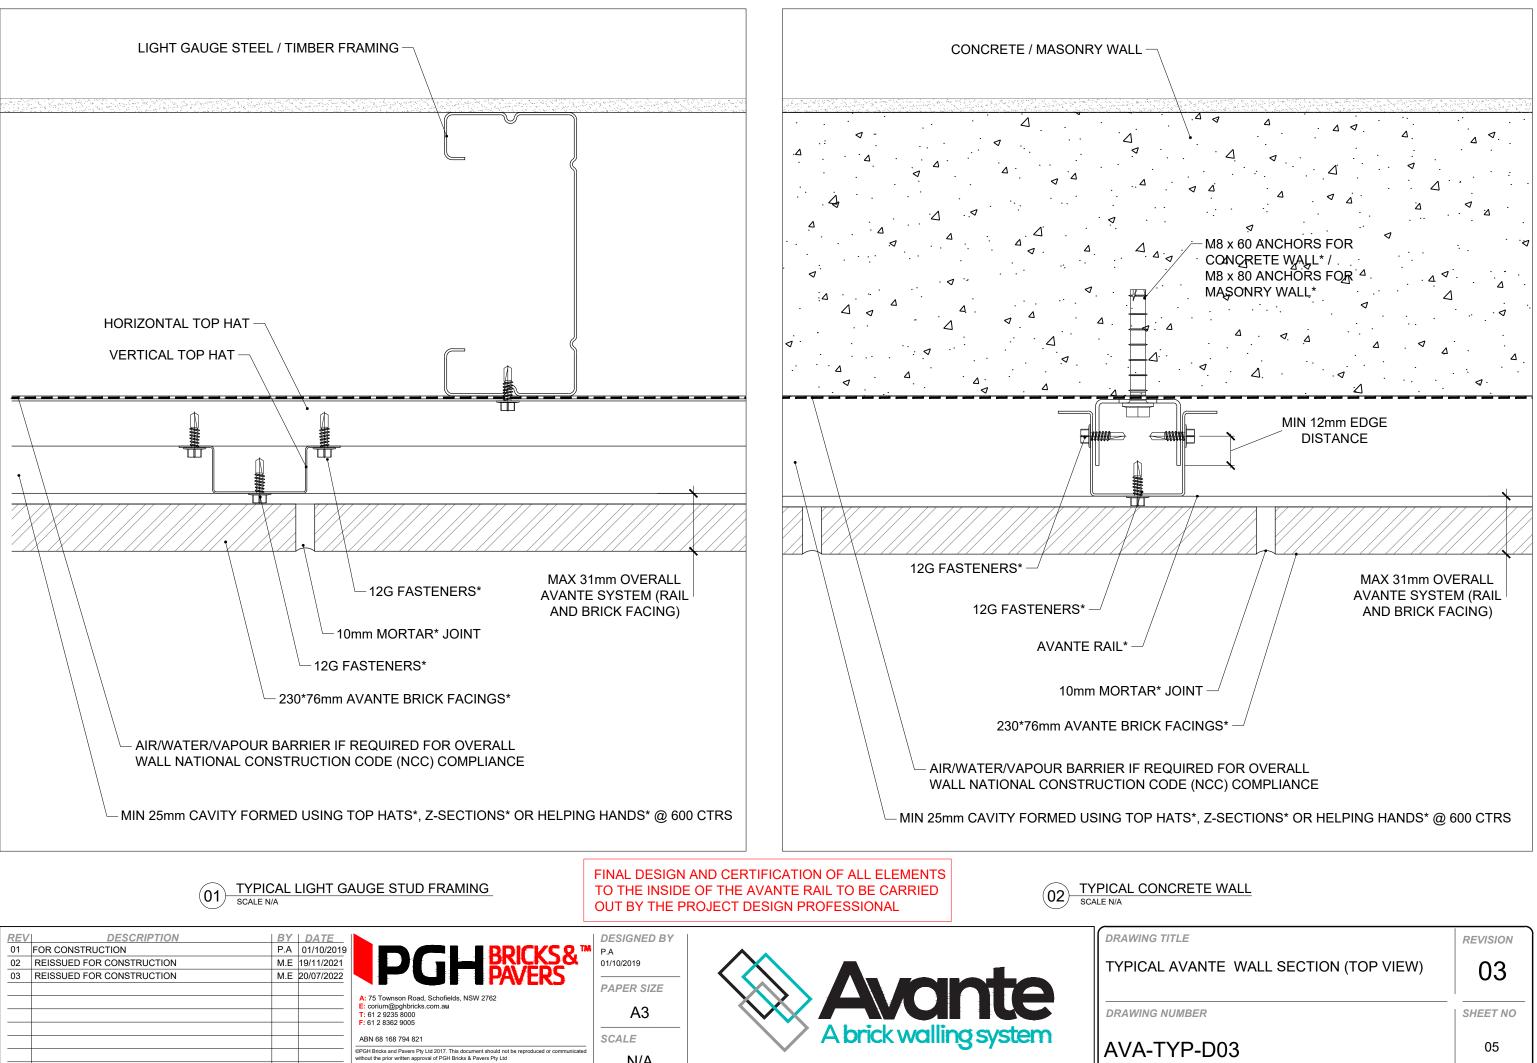


N/A

not scale this drawing


ANTE WALL SECTION (TOP VIEW)	03
ER	SHEET NO
P-D03	05

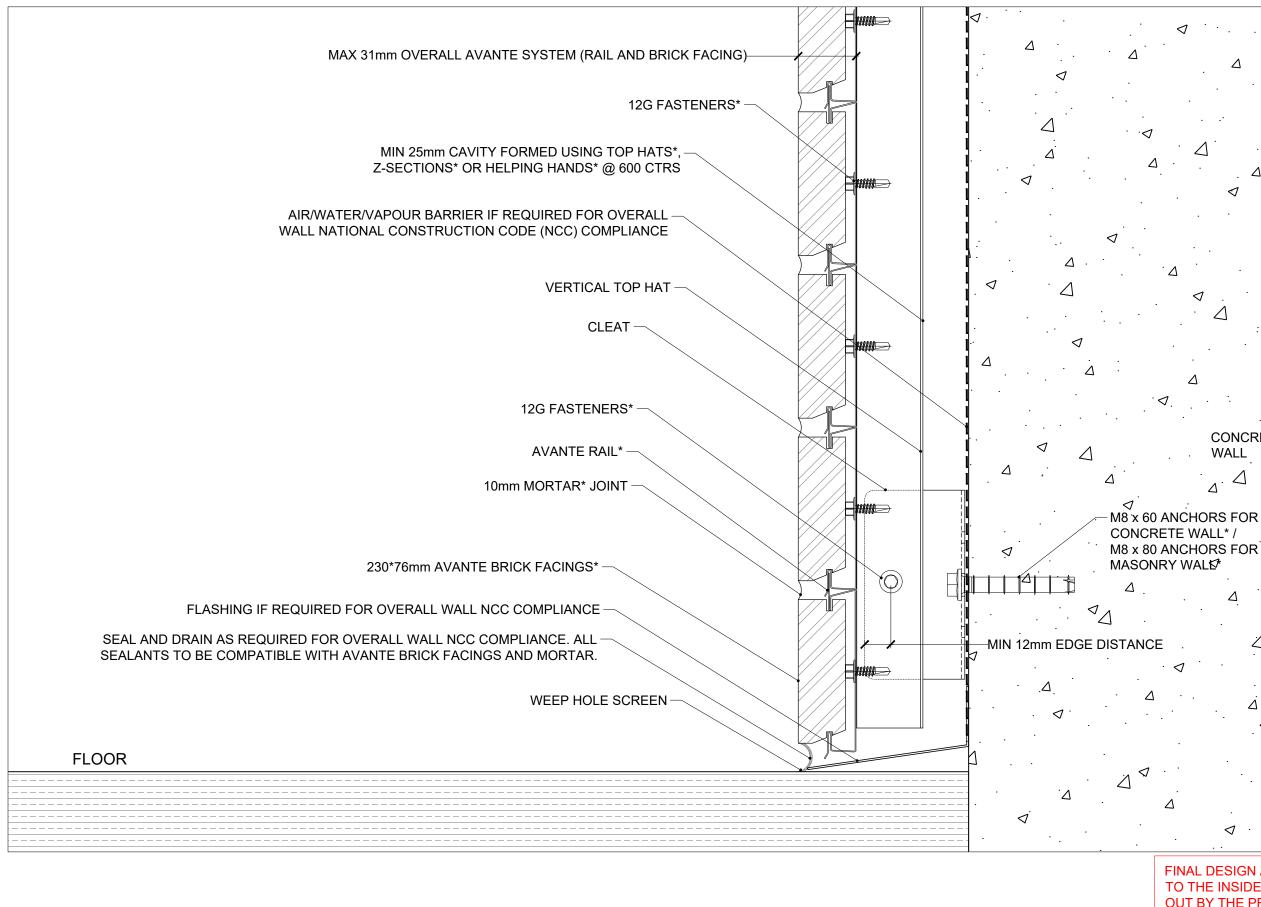

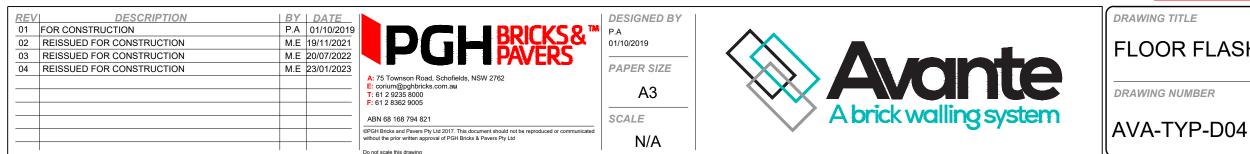



Ľ :1 Â 51 Δ CONCRETE / MASONRY WALL 21 Δ <1Δ FINAL DESIGN AND CERTIFICATION OF ALL ELEMENTS TO THE INSIDE OF THE AVANTE RAIL TO BE CARRIED OUT BY THE PROJECT DESIGN PROFESSIONAL REVISION FLOOR FLASHING DETAIL 04 SHEET NO 06


Δ

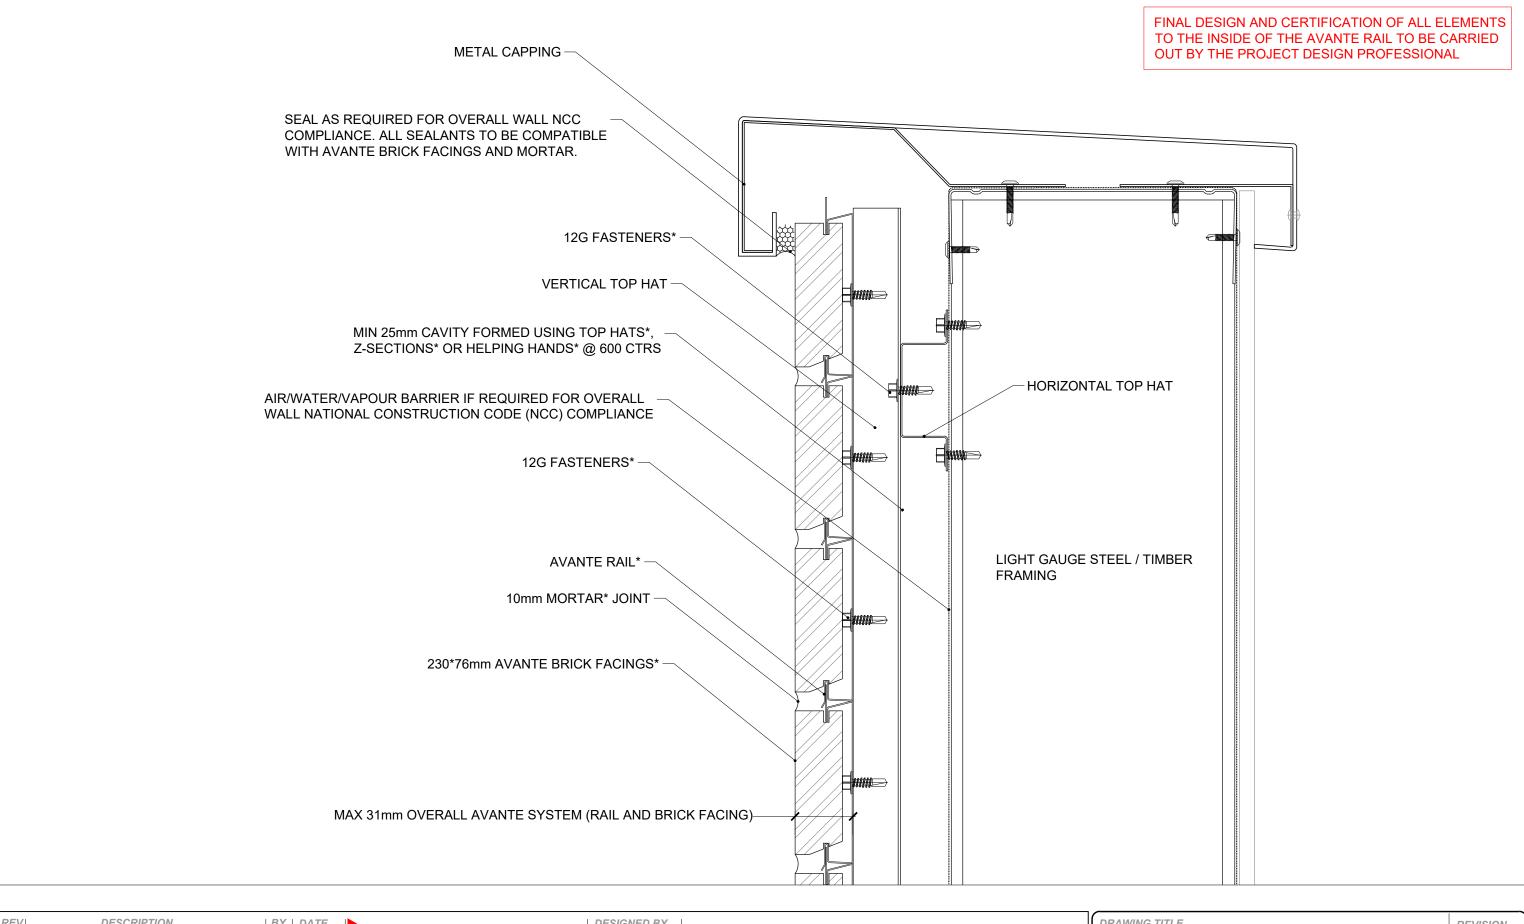


RE	DESCRIPTION	BY DATE		DESIGNED BY		DRAWING TITLE
01	FOR CONSTRUCTION	P.A 01/10/2019		P.A		
02	REISSUED FOR CONSTRUCTION	M.E 19/11/2021		01/10/2019		TYPICAL
03	REISSUED FOR CONSTRUCTION	M.E 23/01/2023				
				PAPER SIZE		
			A: 75 Townson Road, Schofields, NSW 2762 E: corium@pohbricks.com.au			
			T: 61 2 9235 8000	A3		DRAWING NUM
			F: 61 2 8362 9005			
			ABN 68 168 794 821	SCALE	A brick walling system	
			©PGH Bricks and Pavers Pty Ltd 2017. This document should not be reproduced or communicated without the prior written approval of PGH Bricks & Pavers Pty Ltd	N 1 / A		AVA-TYF
			Do not scale this drawing	N/A		

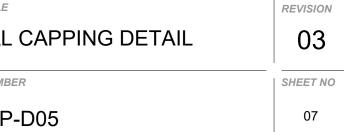


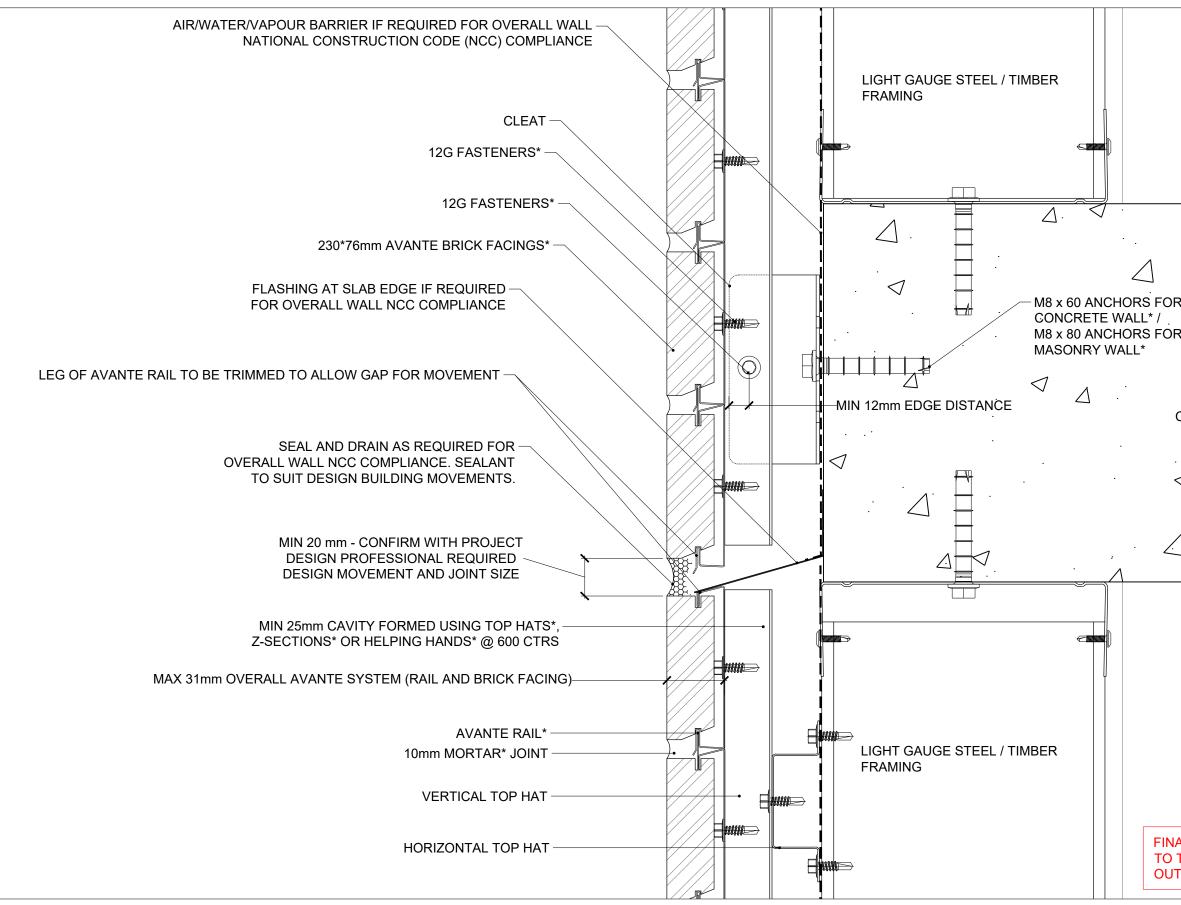


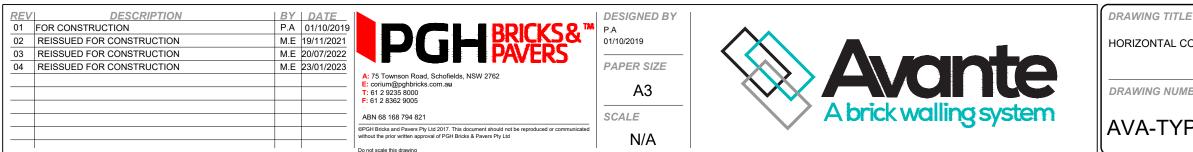


\bigtriangleup	J					
CONCRETE ŜLAB / EDGE BEAM						
1 ~ 1 ~ 1						
AL DESIGN AND CERTIFICATION OF ALL ELEMENTS THE INSIDE OF THE AVANTE RAIL TO BE CARRIED I BY THE PROJECT DESIGN PROFESSIONAL						
ONTROL JOINT AND SLAB EDGE FLASHING DETAIL	revision 04					
^{BER} P-D06	SHEET NO					

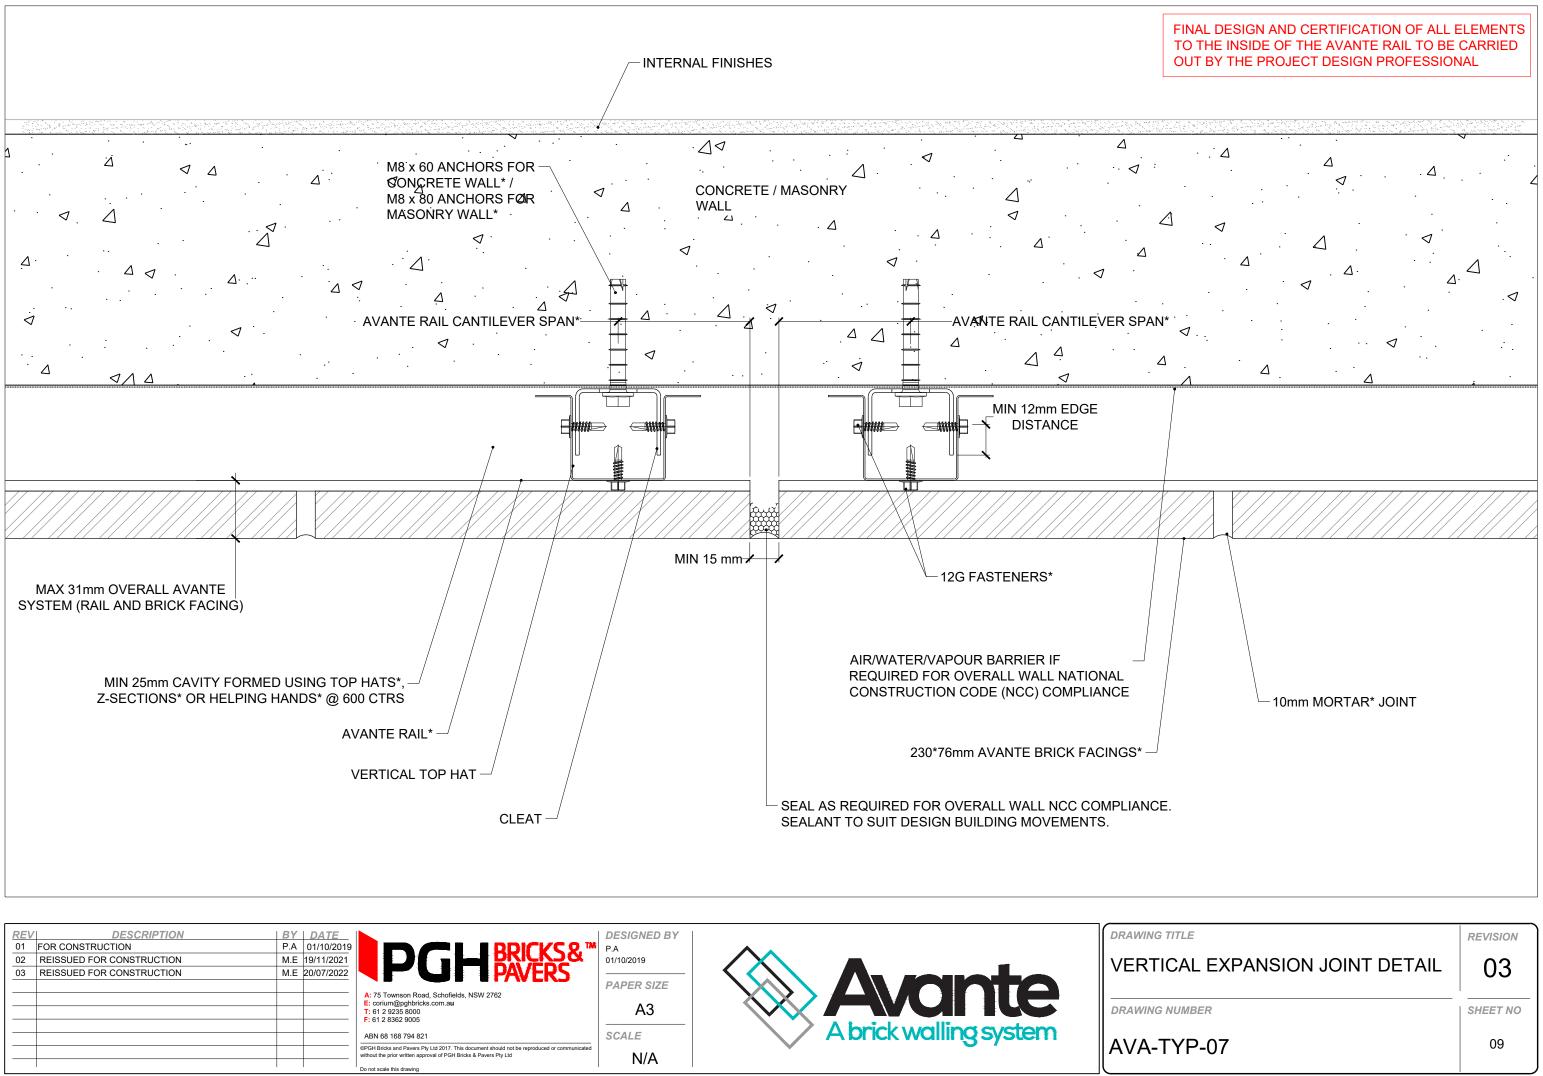


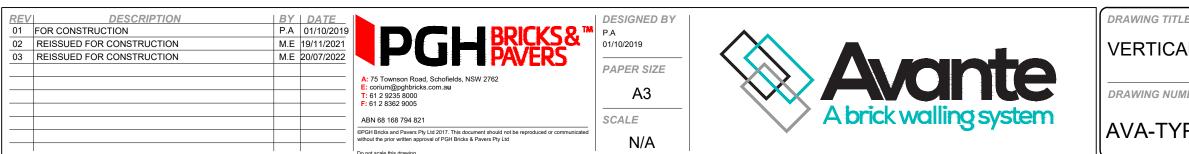


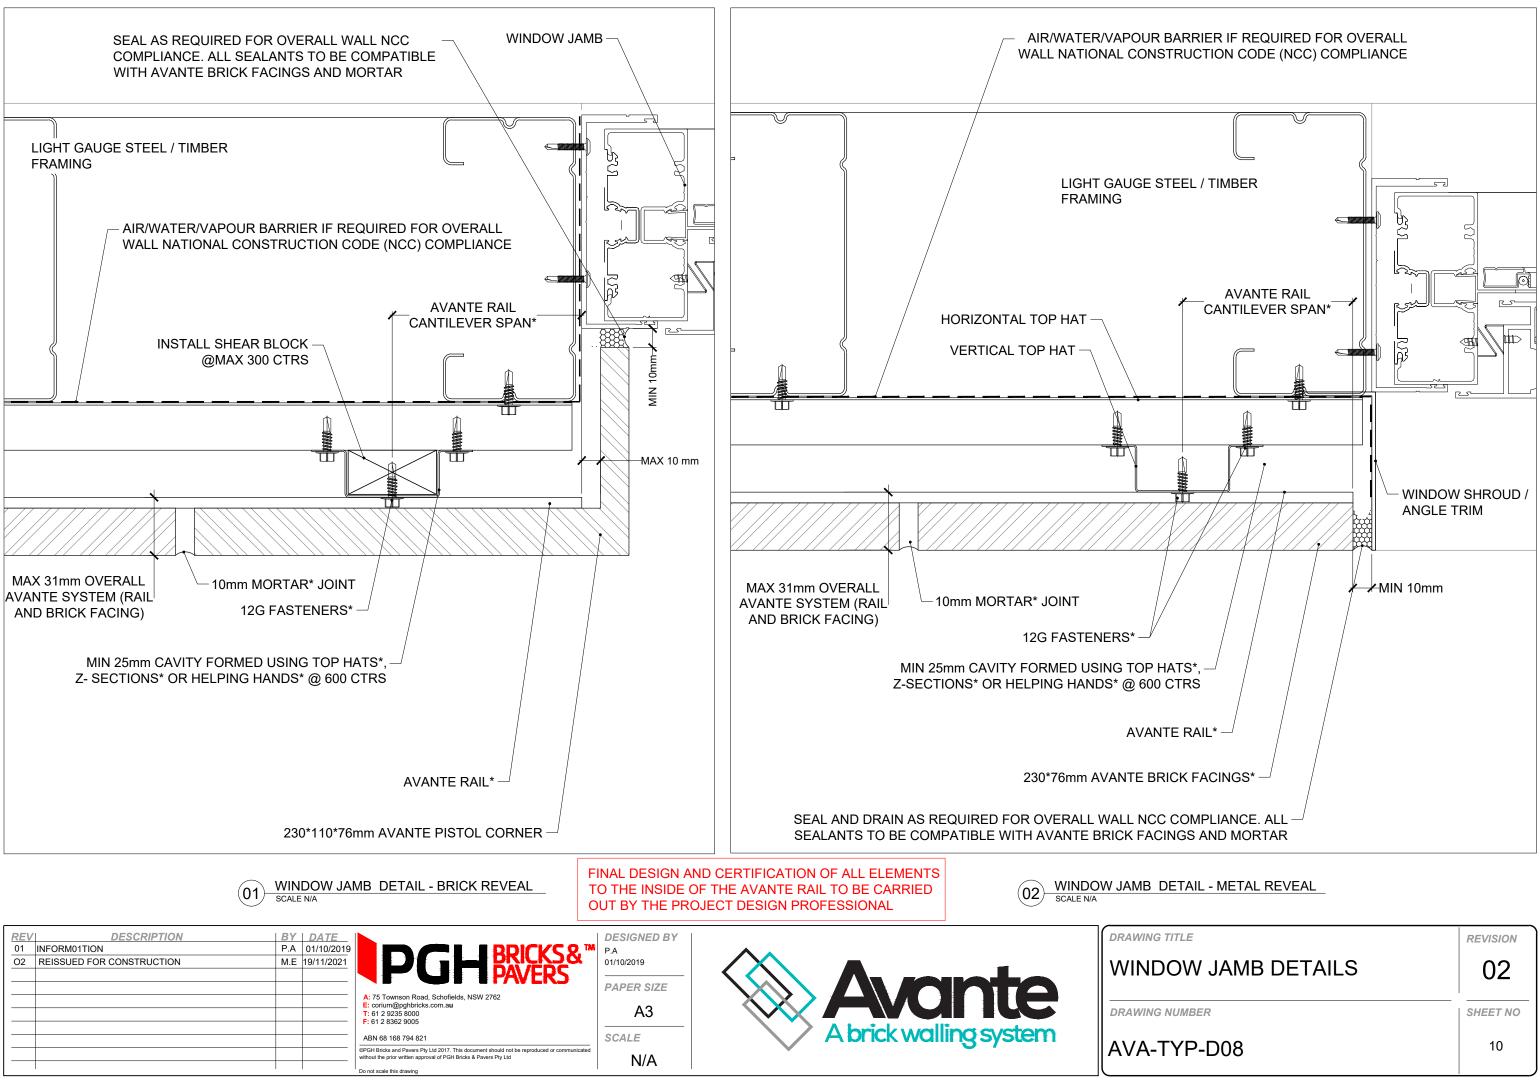

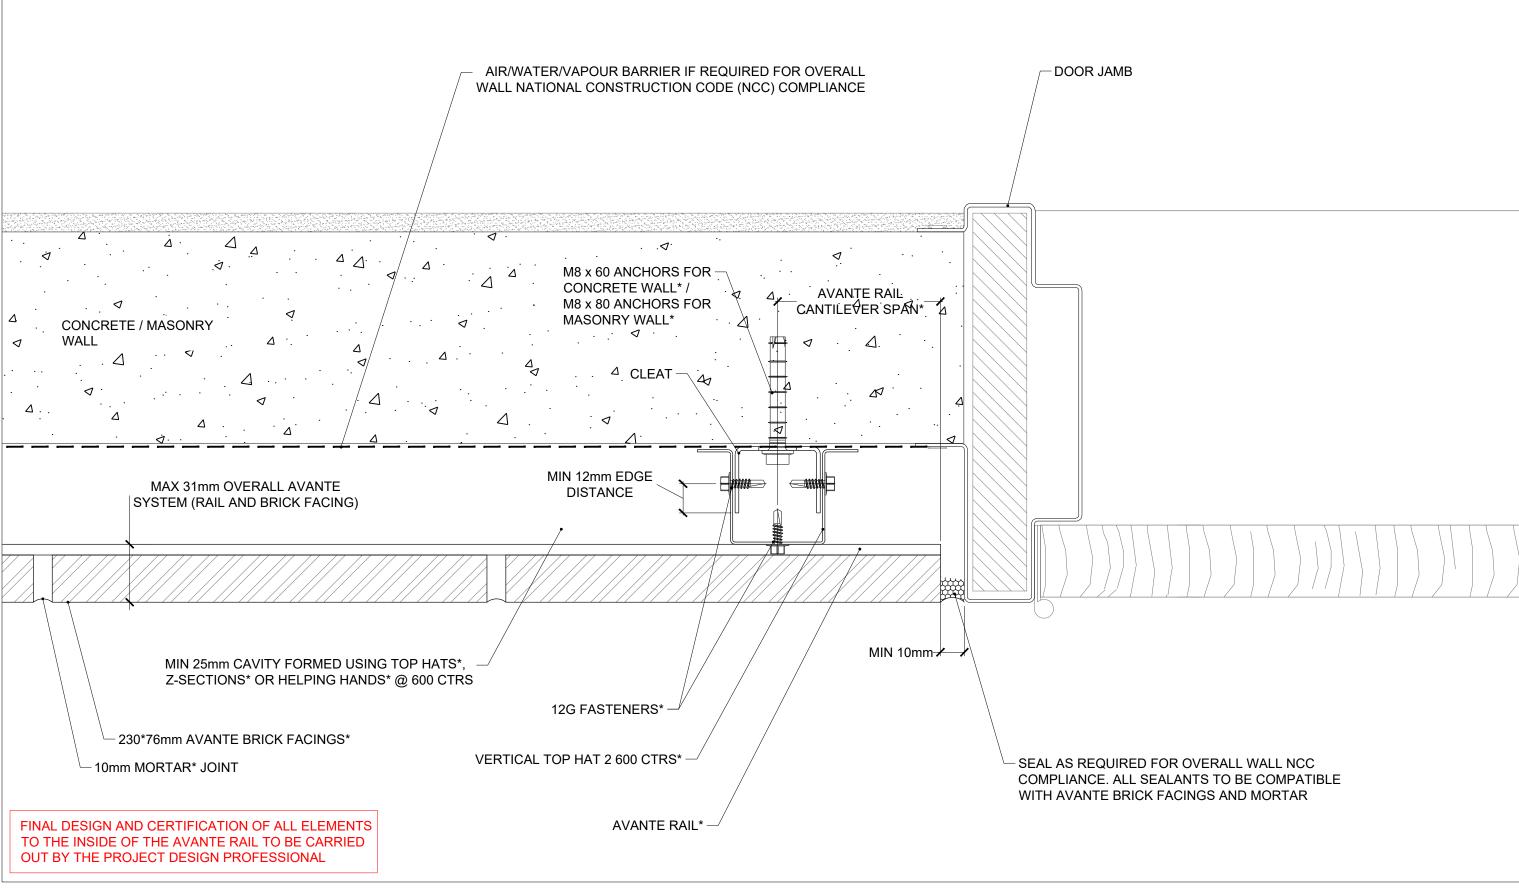

01 FOR CONSTRUCTION P.A 01/10/2019 REISSUED FOR CONSTRUCTION M.E 19/11/2021 03 REISSUED FOR CONSTRUCTION M.E 20/07/2022								
REISSUED FOR CONSTRUCTION M.E 19/11/2021 03 REISSUED FOR CONSTRUCTION M.E 20/07/2022	REV	DESCRIPTION				DESIGNED BY		DRAWING TITLE
03 REISSUED FOR CONSTRUCTION M.E 20/07/2022	01	FOR CONSTRUCTION	P.A	01/10/2019		P.A		
A 75 Townson Road, Schofields, NSW 2762 E corium@pghbricks.com.au T 61 2 9235 8000 E 61 2 8362 9005 AN 68 168 74 821 AN 74 74 74 AN 74 74 AN 74 74 AN 74 74 AN 74 74 AN 74 74 AN 74 74		REISSUED FOR CONSTRUCTION	M.E	19/11/2021		01/10/2019		
A: 75 Townson Road, Schofields, NSW 2762 E: corium@pghbricks.com.au T: 612 2935 8000 F: 612 28362 9005 ABN 68 168 704 821 ABN 68 168 704 821	03	REISSUED FOR CONSTRUCTION	M.E	20/07/2022				
A3 BN 68 168 74 821 AN 68 168 74 821 BN 68 16						PAPER SIZE		
T: 61 2 9235 8000 F: 61 2 8362 9005 ABN 68 168 704 821								l
ABN 68 168 794 821					T: 61 2 9235 8000	A3		DRAWING NUMB
					F: 61 2 8362 9005		A brick walling auctors	
					ABN 68 168 794 821	SCALE		
					©PGH Bricks and Pavers Pty Ltd 2017. This document should not be reproduced or communicated without the prior written approval of PGH Bricks & Pavers Pty Ltd	N1/A	•	AVA-TYP
without the prior written approval of PGH Bricks & Pavers Pty Ltd N/A						IN/A		1

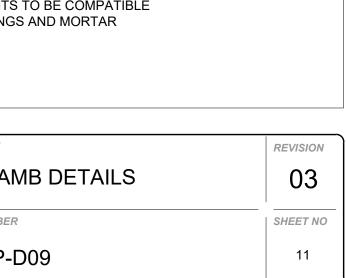


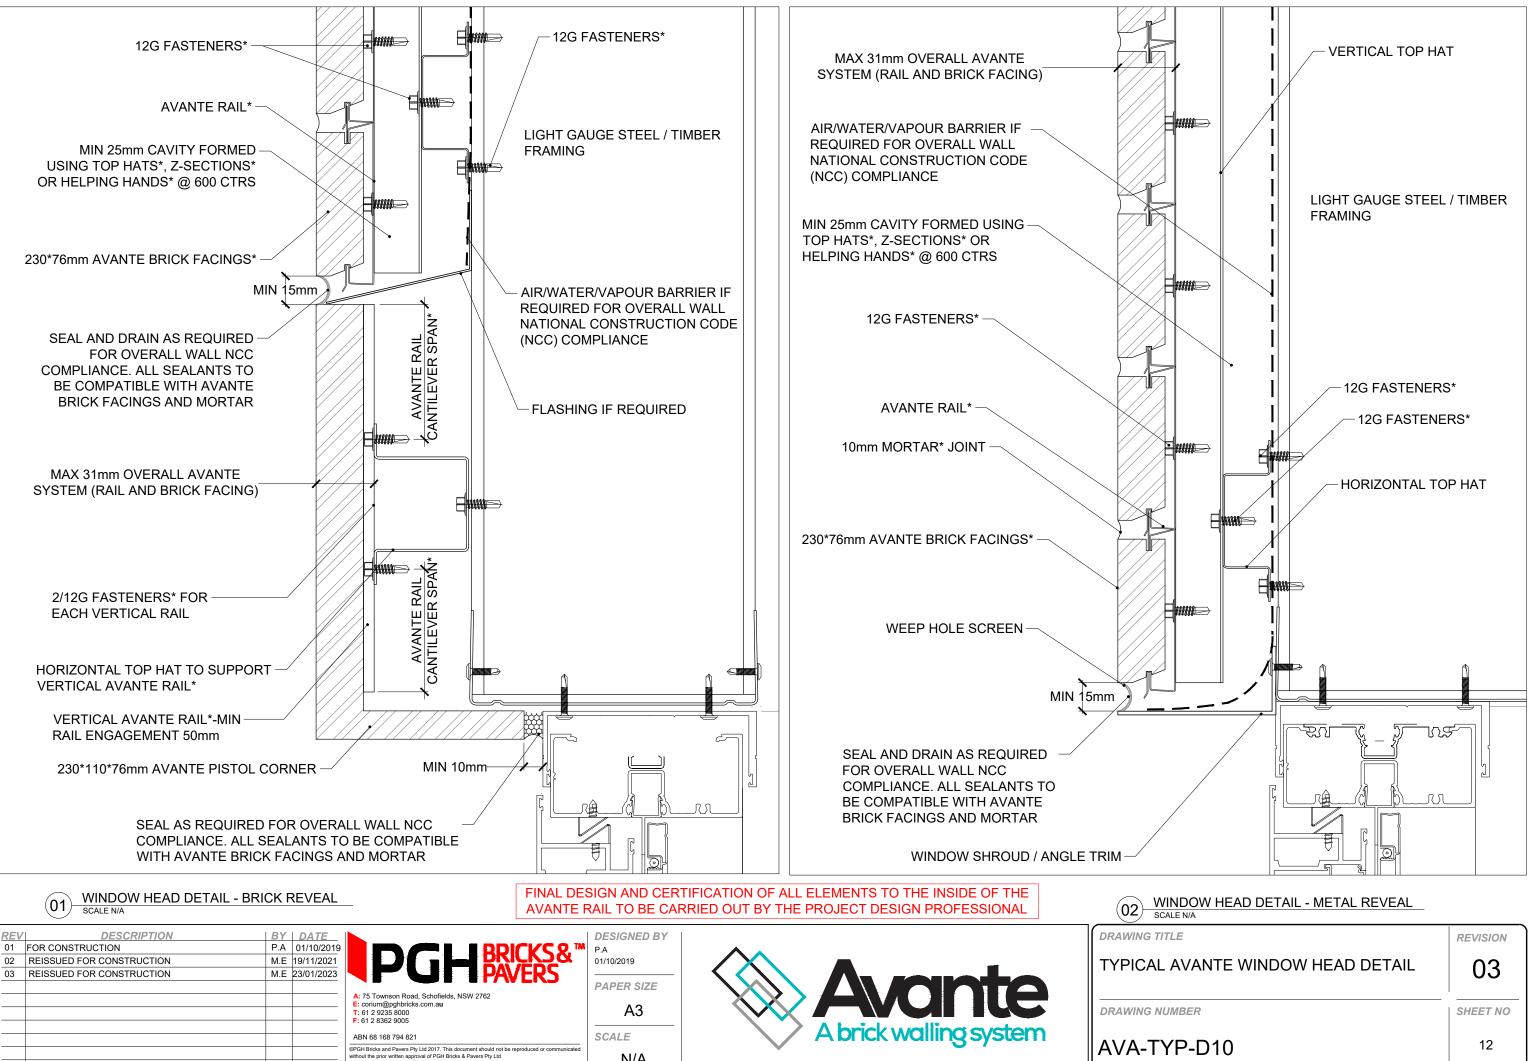

N/A


not scale this drawing


	- 12G FASTENERS*
	- HORIZONTAL TOP HAT
DOW HEAD DETA	AIL - METAL REVEAL
VANTE WINDO	OW HEAD DETAIL
^{BER} P-D10	SHEE

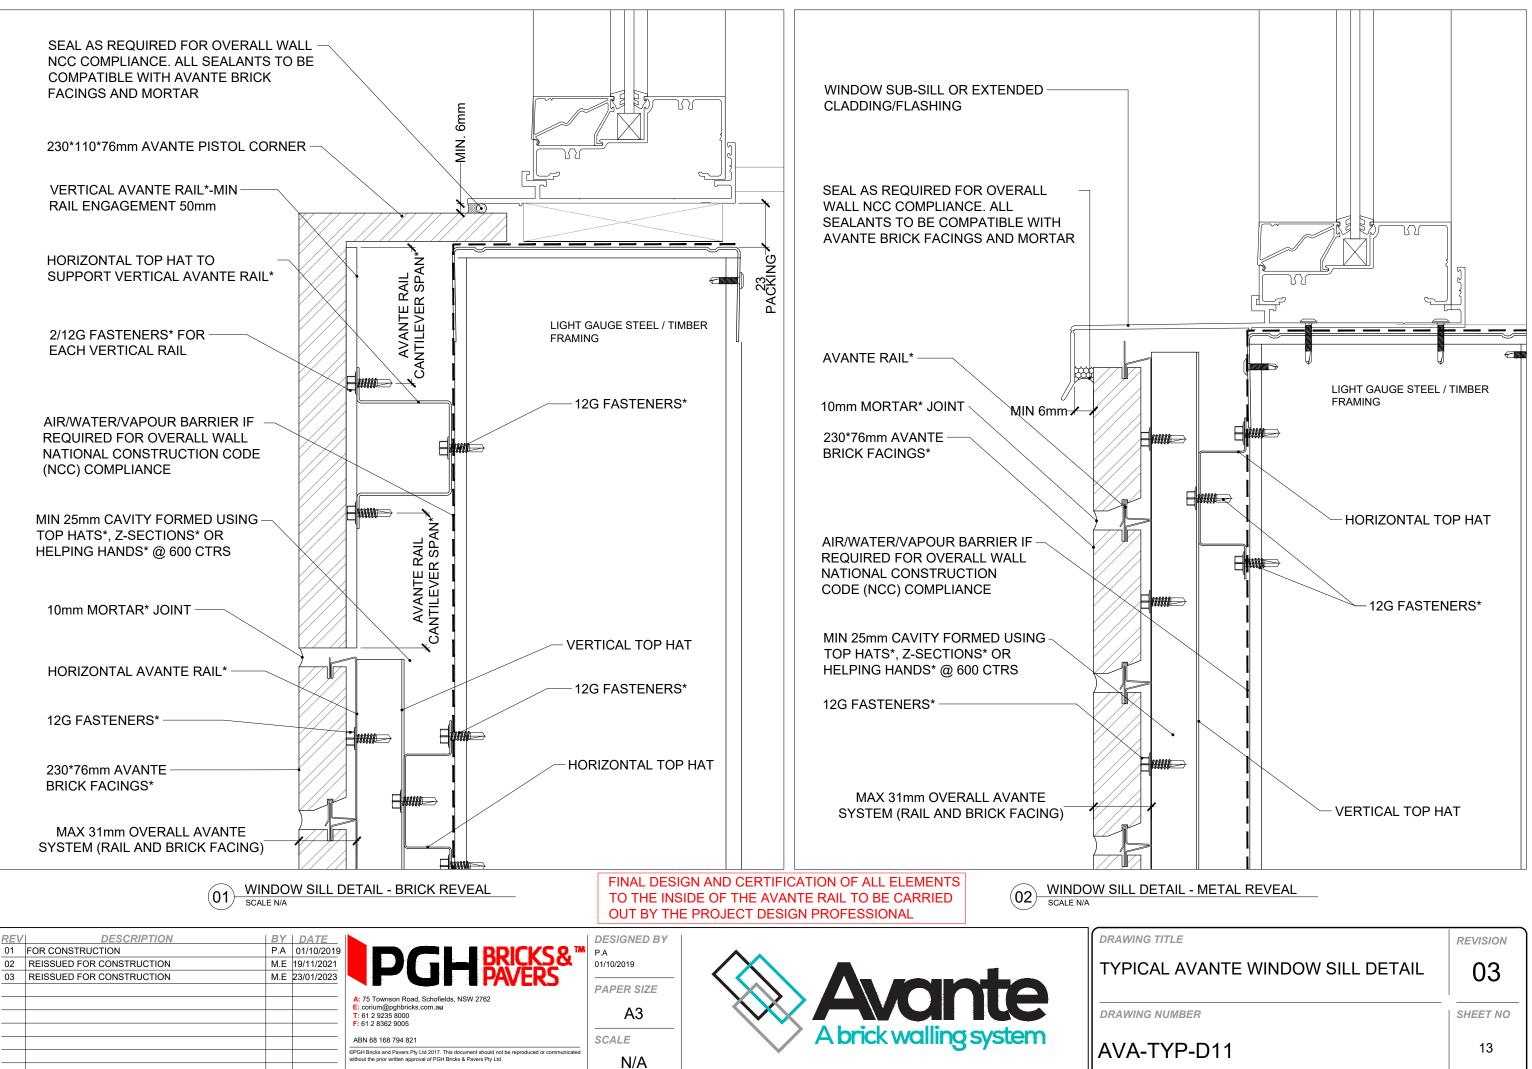


not scale this drawing


VANTE WINDOW SILL DETAIL	revision 03
BER	SHEET NO
P-D11	13

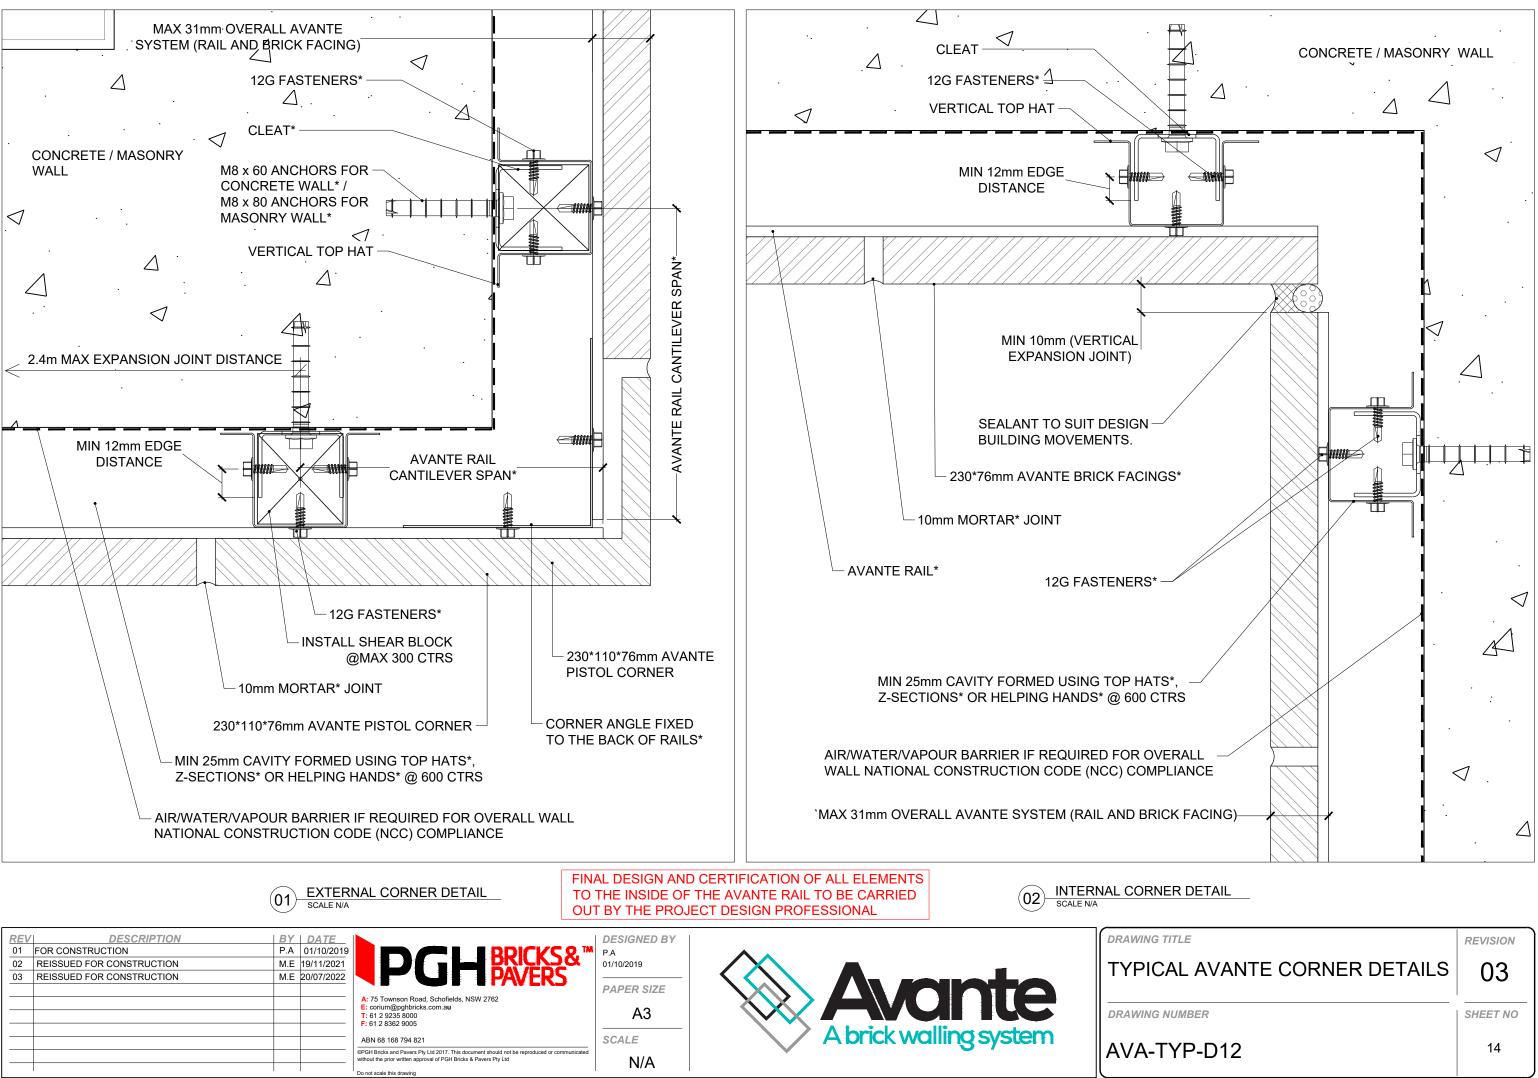


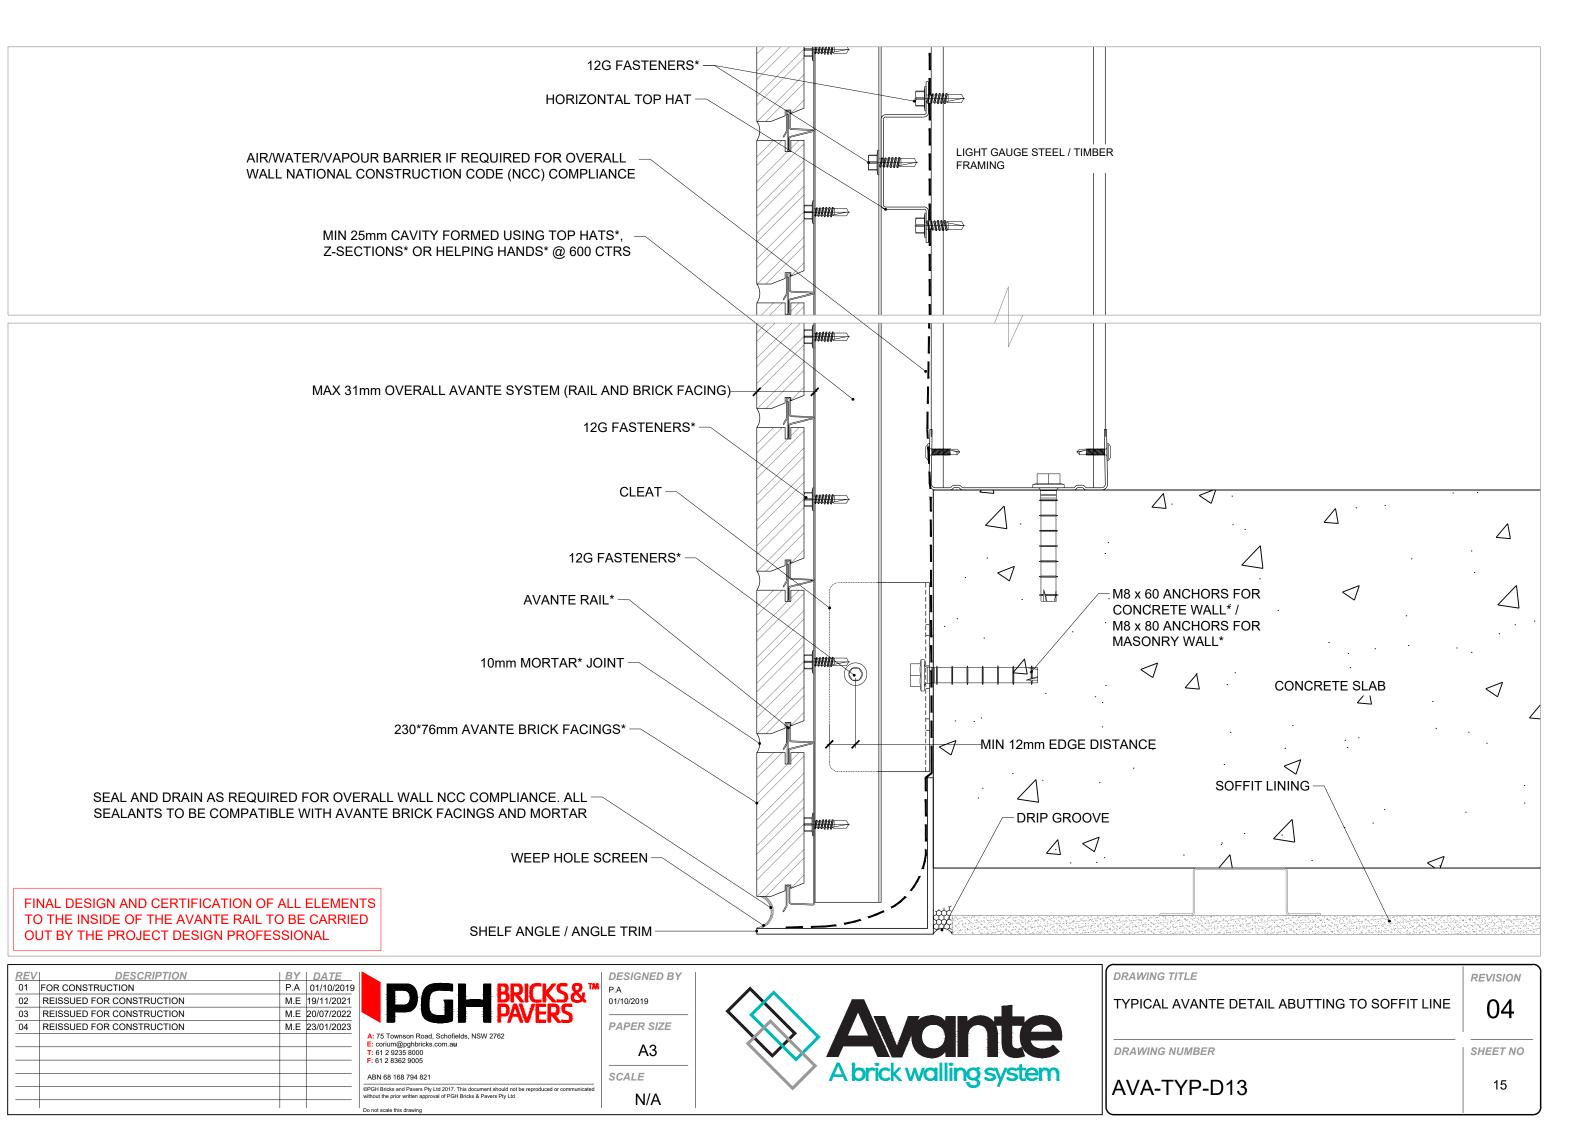


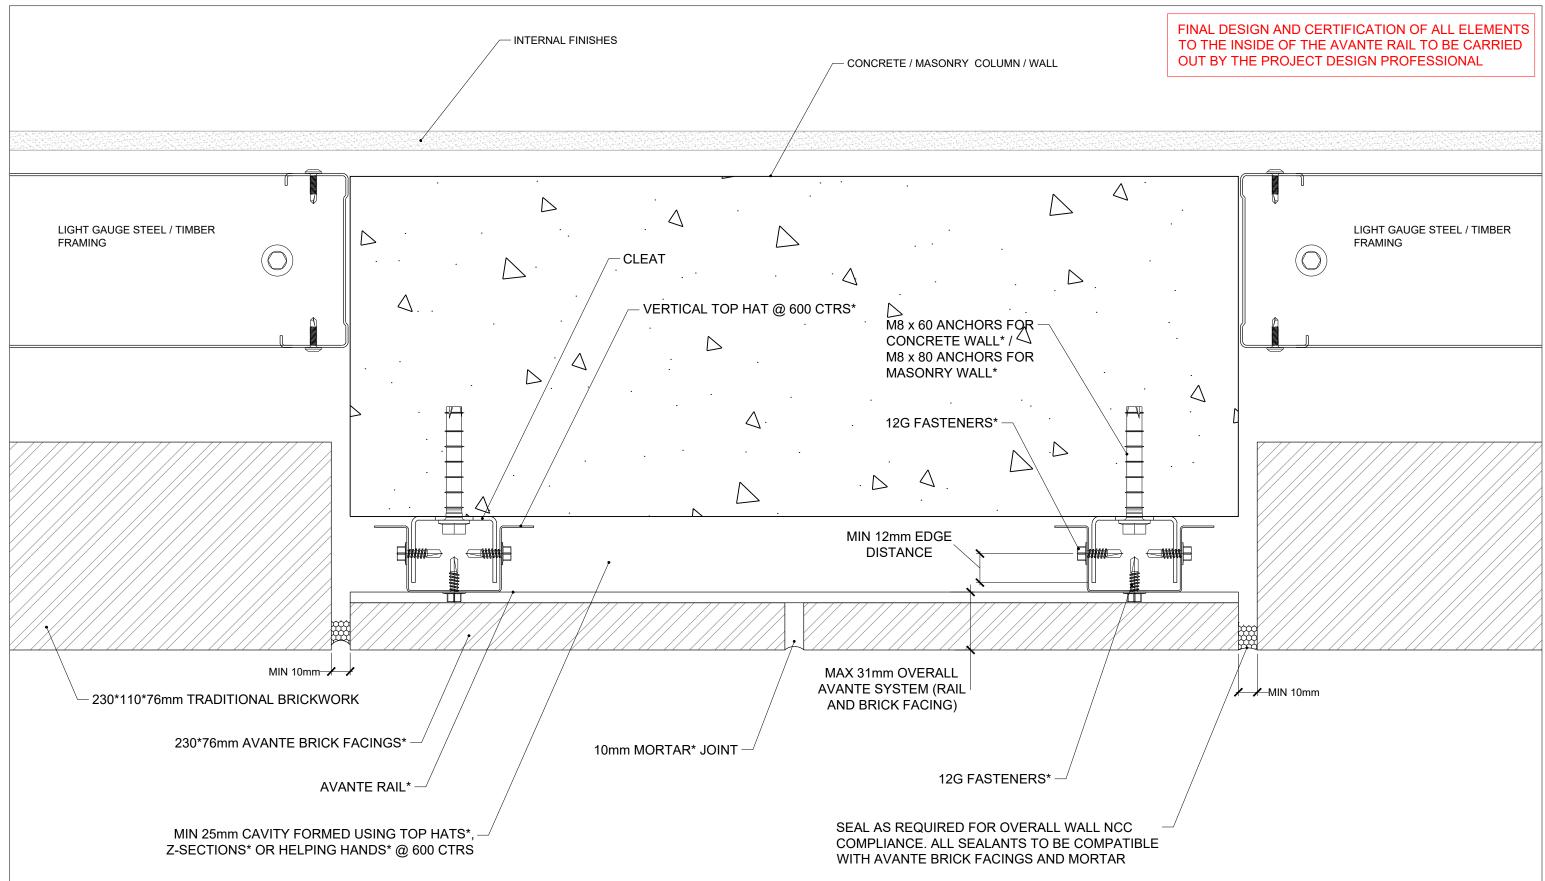

REV	DESCRIPTION	BY	DATE		DESIGNED BY		DRAWING TITL
01	FOR CONSTRUCTION	P.A	01/10/2019		P.A		1
02	REISSUED FOR CONSTRUCTION	M.E	19/11/2021		01/10/2019		TYPICAL AVAN
03	REISSUED FOR CONSTRUCTION	M.E	20/07/2022				1
					PAPER SIZE		1
				A: 75 Townson Road, Schofields, NSW 2762 E: corium@pghbricks.com.au			
				T: 61 2 9235 8000 F: 61 2 8362 9005	A3		DRAWING NUI
				F: 61 2 6362 9005		A brick walling system	1
				ABN 68 168 794 821	SCALE		
				©PGH Bricks and Pavers Pty Ltd 2017. This document should not be reproduced or communicated without the prior written approval of PGH Bricks & Pavers Pty Ltd		· ·	AVA-TY
				Do not scale this drawing	N/A		l

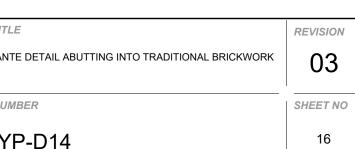

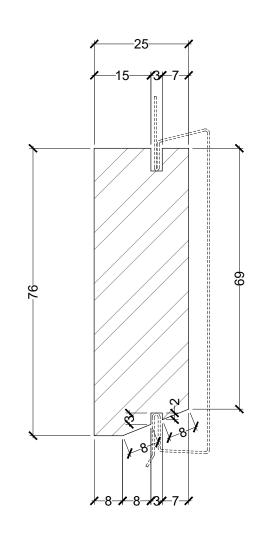

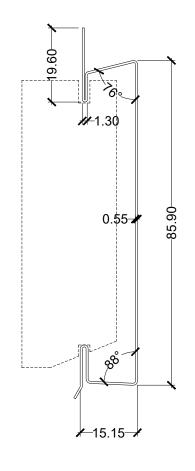



REV	DESCRIPTION		DATE		DESIGNED BY		DRAWING TITLE
01	FOR CONSTRUCTION		20/07/2022		M.E		
02	REISSUED FOR CONSTRUCTION	M.E 2	23/01/2023		20/07/2022		AVANTE BRICK + R
					PAPER SIZE		
			E: c T: 6	A: 75 Townson Road, Schofields, NSW 2762 E: corium@pghbricks.com.au T: 61 2 9235 8000	A3		DRAWING NUMBER
			F: 6	61 2 8362 9005		A brick walling system	
			ABI	3N 68 168 794 821	SCALE		
				H Bricks and Pavers Pty Ltd 2017. This document should not be reproduced or communicated ut the prior written approval of PGH Bricks & Pavers Pty Ltd	1.1		AVA-TYP-D15
	1		Do not	ot scale this drawing	1.1		

AVANTE STANDARD BRICK SECTION DETAIL

(01)-

FINAL DESIGN AND CERTIFICATION OF ALL ELEMENTS TO THE INSIDE OF THE AVANTE RAIL TO BE CARRIED OUT BY THE PROJECT DESIGN PROFESSIONAL

LE REVISION BRICK + RAIL 02 MBER SHEET NO

17