
AVANTE TYPICAL DETAIL LIST

NO.	TITLE	DETAIL	DRAWING NUMBER	REV.	SHEET NO.
1	COVER PAGE	COV	AVA-TYP-COV	03	1
2	TYPICAL ELEVATION	ELEV	AVA-TYP-ELEV	01	2
3	FIXING PATTERN	D01	AVA-TYP-D01	01	3
4	TYPICAL AVANTE WALL SECTION (SIDE VIEW)	D02	AVA-TYP-D02	03	4
5	TYPICAL AVANTE WALL SECTION (TOP VIEW)	D03	AVA-TYP-D03	03	5
6	FLOOR FLASHING DETAIL	D04	AVA-TYP-D04	03	6
7	TYPICAL CAPPING DETAIL	D05	AVA-TYP-D05	02	7
8	HORIZONTAL EXPANSION JOINT AND SLAB EDGE FLASHING	D06	AVA-TYP-D06	03	8
9	VERTICAL EXPANSION JOINTDETAIL	D07	AVA-TYP-D07	03	9
10	WINDOW JAMB DETAIL	D08	AVA-TYP-D08	02	10
11	DOOR JAMB DETAIL	D09	AVA-TYP-D09	03	11
12	WINDOW HEAD DETAIL DETAIL	D10	AVA-TYP-D10	02	12
13	WINDOW SILL DETAIL	D11	AVA-TYP-D11	02	13
14	CORNER DETAILS	D12	AVA-TYP-D12	03	14
15	TYPICAL AVANTE DETAIL ABUTTING TO SOFFIT LINE	D13	AVA-TYP-D13	03	15
16	TYPICAL AVANTE DETAIL ABUTTING INTO TRADITIONAL BRICK	D14	AVA-TYP-D14	02	16
17	STANDARD AVANTE BRICK + RAIL SECTION DETAIL	D15	AVA-TYP-D15	01	17

*NOTES:

- 1. SEE CONSTRUCTION MANUAL FOR MATERIAL SELECTION FOR CORROSIVITY ENVIRONMENT.
- 2. SEE CONSTRUCTION MANUAL (CANTILEVER SPAN TABLE) FOR MORE INFORMATION ABOUT AVANTE RAIL CANTILEVER SPAN REQUIREMENTS.
- 3. SEE BELOW FOR CORNER ANGLE FIXING PATTERN

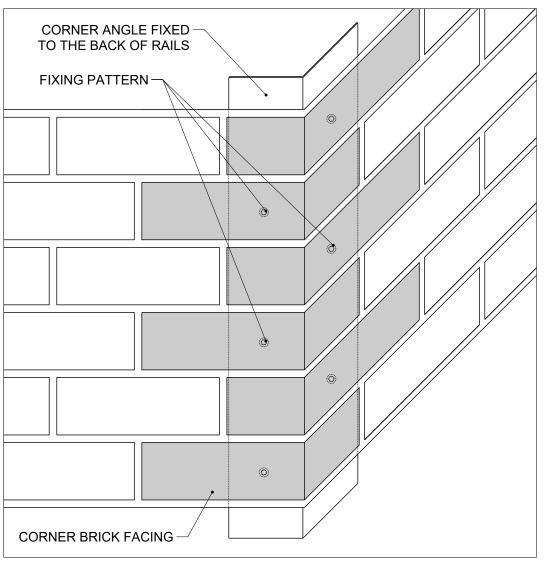

O1 CORNER ANGLE FIXING PATTERN

FINAL DESIGN AND CERTIFICATION OF ALL ELEMENTS TO THE INSIDE OF THE AVANTE RAIL TO BE CARRIED OUT BY THE PROJECT DESIGN PROFESSIONAL

REV	DESCRIPTION	BY	DATE	
01	FOR CONSTRUCTION	P.A	01/10/2019	
02	REISSUED FOR CONSTRUCTION	M.E	19/11/2021	
03	REISSUED FOR CONSTRUCTION	M.E	20/07/2022	
				A: 75 Townson Roa E: corium@pghbrick T: 61 2 9235 8000 F: 61 2 8362 9005 ABN 68 168 794 82*
	l	ı	1	Do not scale this drawing

A: 75 Townson Road, Schofields, NSW 2762
E: corlum@pghbricks.com.au
T: 61 2 9235 8000
F: 61 2 8362 9005


ABN 68 168 794 821

©PGH Bricks and Pavers Pty Ltd 2017. This document should not be reproduced or communicated


DESIGNED BY
P.A
01/10/2019
PAPER SIZE
A3
SCALE




COVER PAGE	REVISION 03
DRAWING NUMBER	SHEET NO
AVA-TYP-COV	01

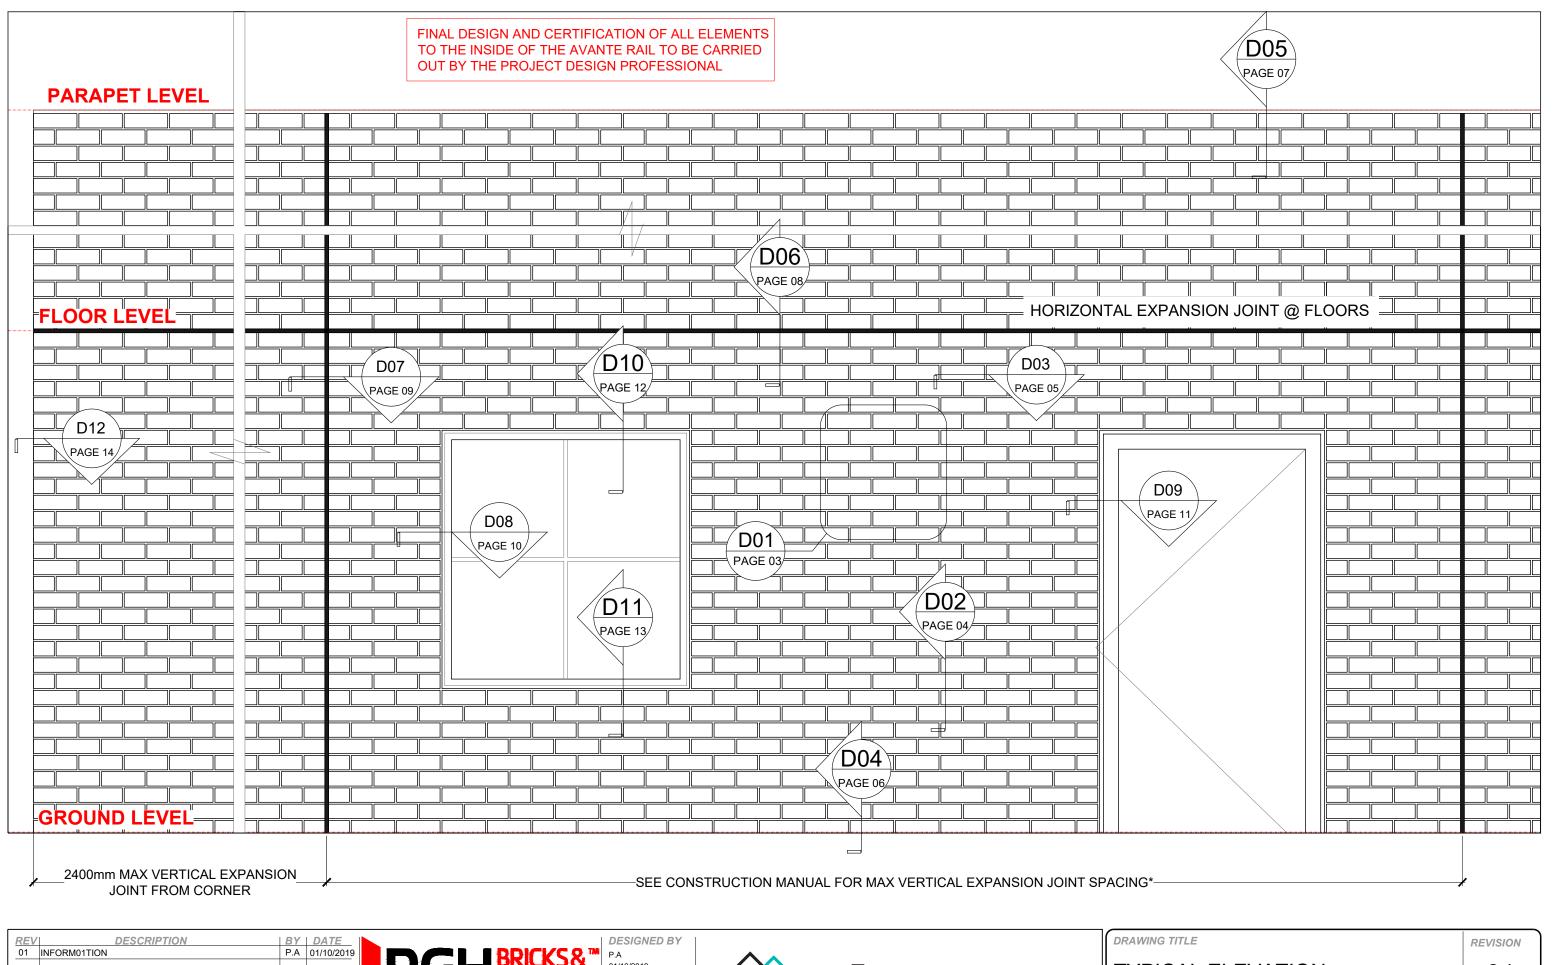


REV DESCRI	Y DATE A 01/10/2019		DESIGNED BY	•	DRAWING TITLE	REVISION
		PUPAVERS	01/10/2019		TYPICAL ELEVATION	01
		A: 75 Townson Road, Schofields, NSW 2762 E: corium@pghbricks.com.au T: 61 2 9235 8000 F: 61 2 8362 9005	A3		DRAWING NUMBER	SHEET NO
		ABN 68 168 794 821 ©PGH Bricks and Pavers Pty Ltd 2017. This document should not be reproduced or communicated without the prior written approval of PGH Bricks & Pavers Pty Ltd	SCALE N/A	A brick walling system	AVA-TYP-ELEV	02
		Do not scale this drawing	IN/A			

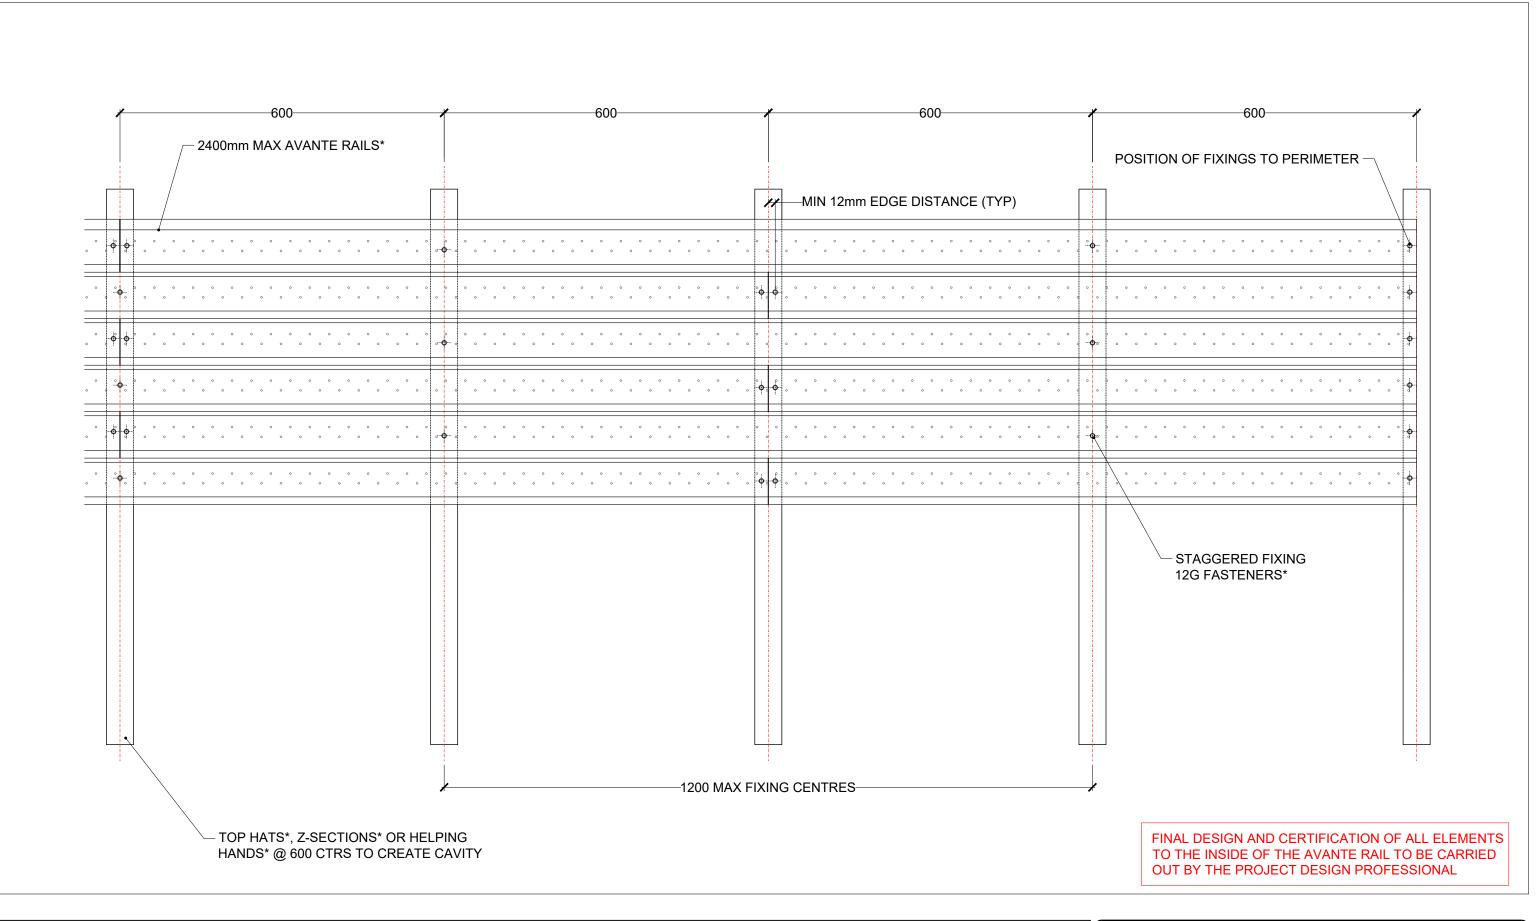



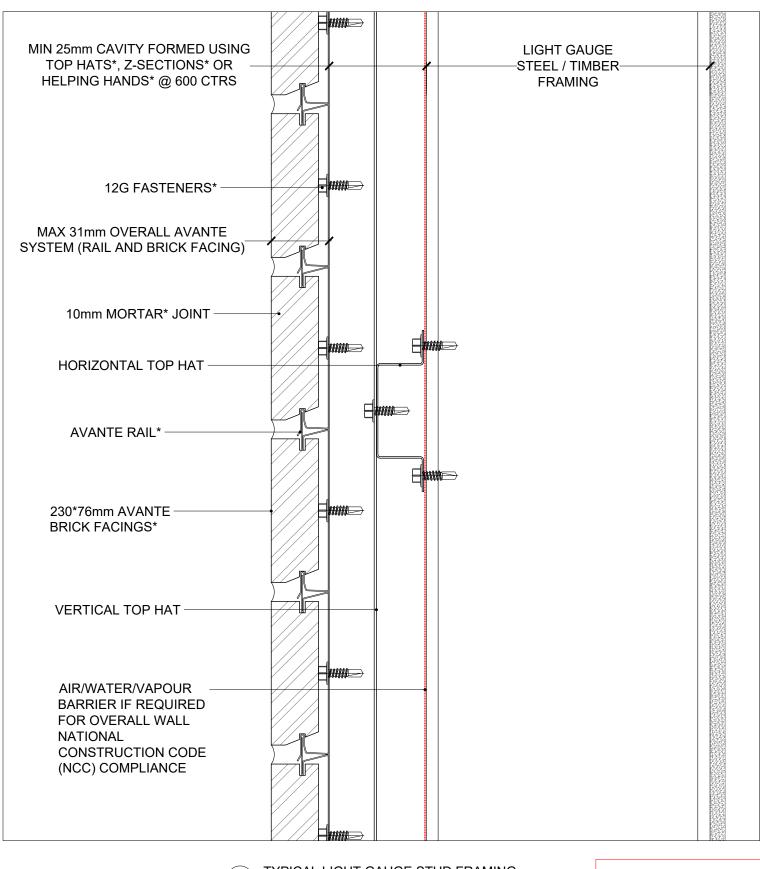

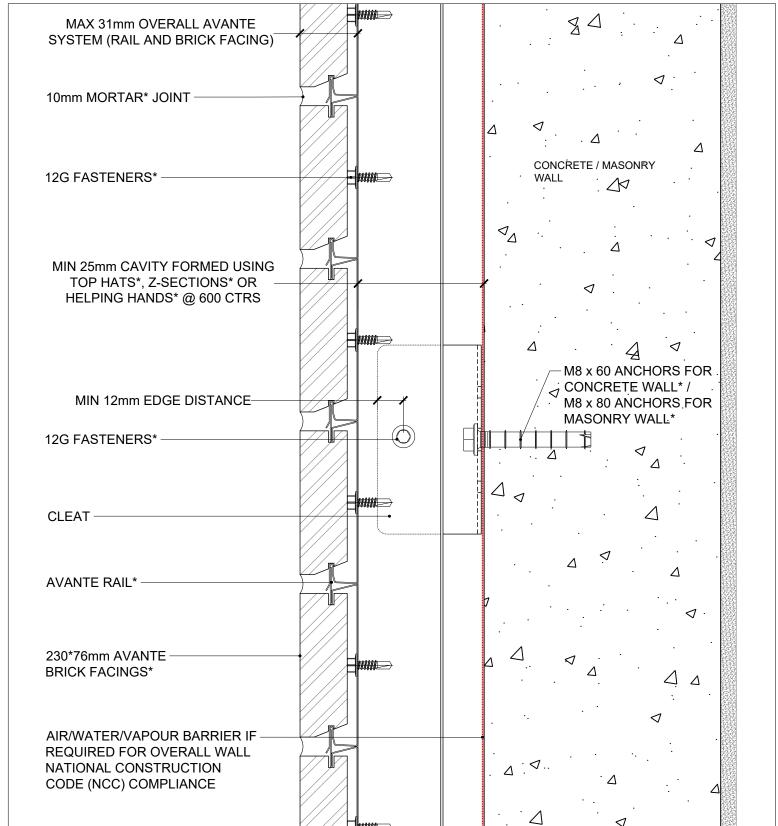

1 TYPICAL LIGHT GAUGE STUD FRAMING

FINAL DESIGN AND CERTIFICATION OF ALL ELEMENTS TO THE INSIDE OF THE AVANTE RAIL TO BE CARRIED OUT BY THE PROJECT DESIGN PROFESSIONAL


O2 TYPICAL CONCRETE WALL


REV	DESCRIPTION	BY	DATE		
01	FOR CONSTRUCTION	P.A	01/10/2019		f i
02	REISSUED FOR CONSTRUCTION	M.E	19/11/2021	PGHBRICKS&	
03	REISSUED FOR CONSTRUCTION	M.E	20/07/2022	PAVERS	
				A: 75 Townson Road, Schofields, NSW 2762 E: corium@pghbricks.com.au	
				T: 61 2 9235 8000 F: 61 2 8362 9005	
				ABN 68 168 794 821	
				©PGH Bricks and Pavers Pty Ltd 2017. This document should not be reproduced or communicated without the prior written approval of PGH Bricks & Pavers Pty Ltd	
		l		Do not scale this drawing	l

DESIGNED BY
P.A
01/10/2019
PAPER SIZE
A3
SCALE



DRAWING TITLE	REVISION
TYPICAL AVANTE WALL SECTION (SIDE VIEW)	03
DRAWING NUMBER	SHEET NO
AVA-TYP-D02	04

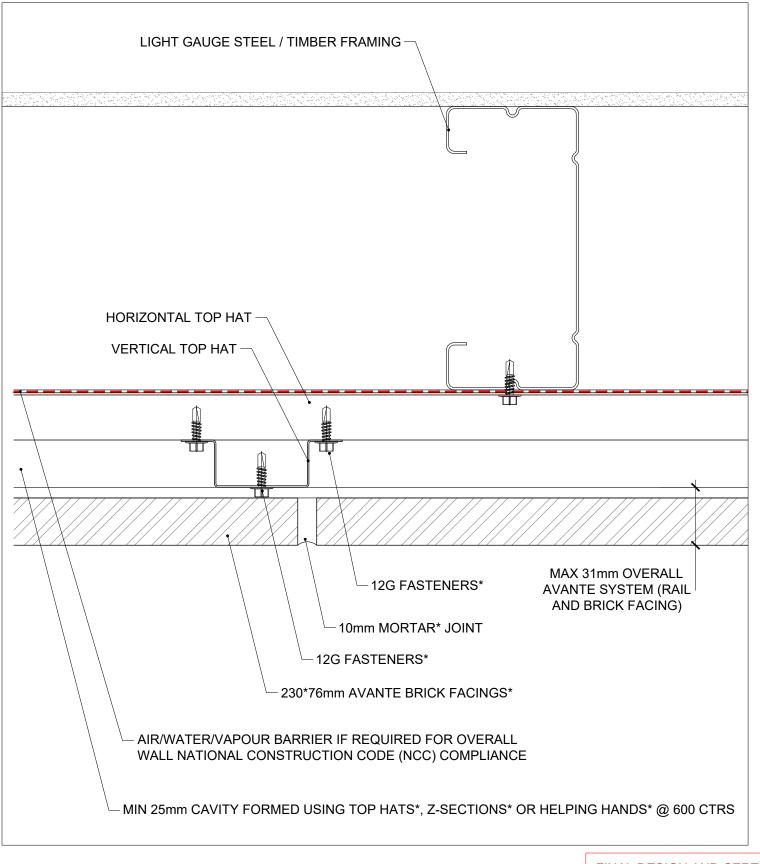

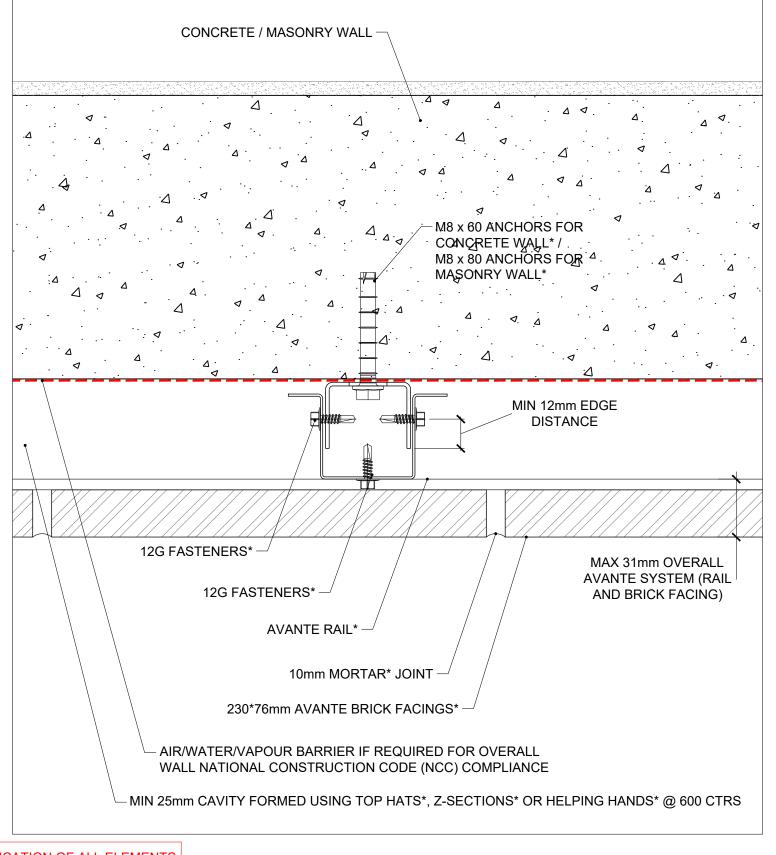

TYPICAL LIGHT GAUGE STUD FRAMING


FINAL DESIGN AND CERTIFICATION OF ALL ELEMENTS TO THE INSIDE OF THE AVANTE RAIL TO BE CARRIED OUT BY THE PROJECT DESIGN PROFESSIONAL

TYPICAL CONCRETE WALL

REV	DESCRIPTION	BY	DATE		DESIGNED BY
01	FOR CONSTRUCTION	P.A	01/10/2019		P.A
02	REISSUED FOR CONSTRUCTION	M.E	19/11/2021		01/10/2019
03	REISSUED FOR CONSTRUCTION	M.E	20/07/2022	PAVFRS	-
					PAPER SIZE
				A: 75 Townson Road, Schofields, NSW 2762 E: corium@pqhbricks.com.au	
				T: 61 2 9235 8000	A3
				F: 61 2 8362 9005	-
				ABN 68 168 794 821	SCALE
				©PGH Bricks and Pavers Pty Ltd 2017. This document should not be reproduced or communicated without the prior written approval of PGH Bricks & Pavers Pty Ltd	
					N/A
l				Do not scale this drawing	



DRAWING TITLE	REVISION
TYPICAL AVANTE WALL SECTION (TOP VIEW)	03
DRAWING NUMBER	SHEET NO
AVA-TYP-D03	05

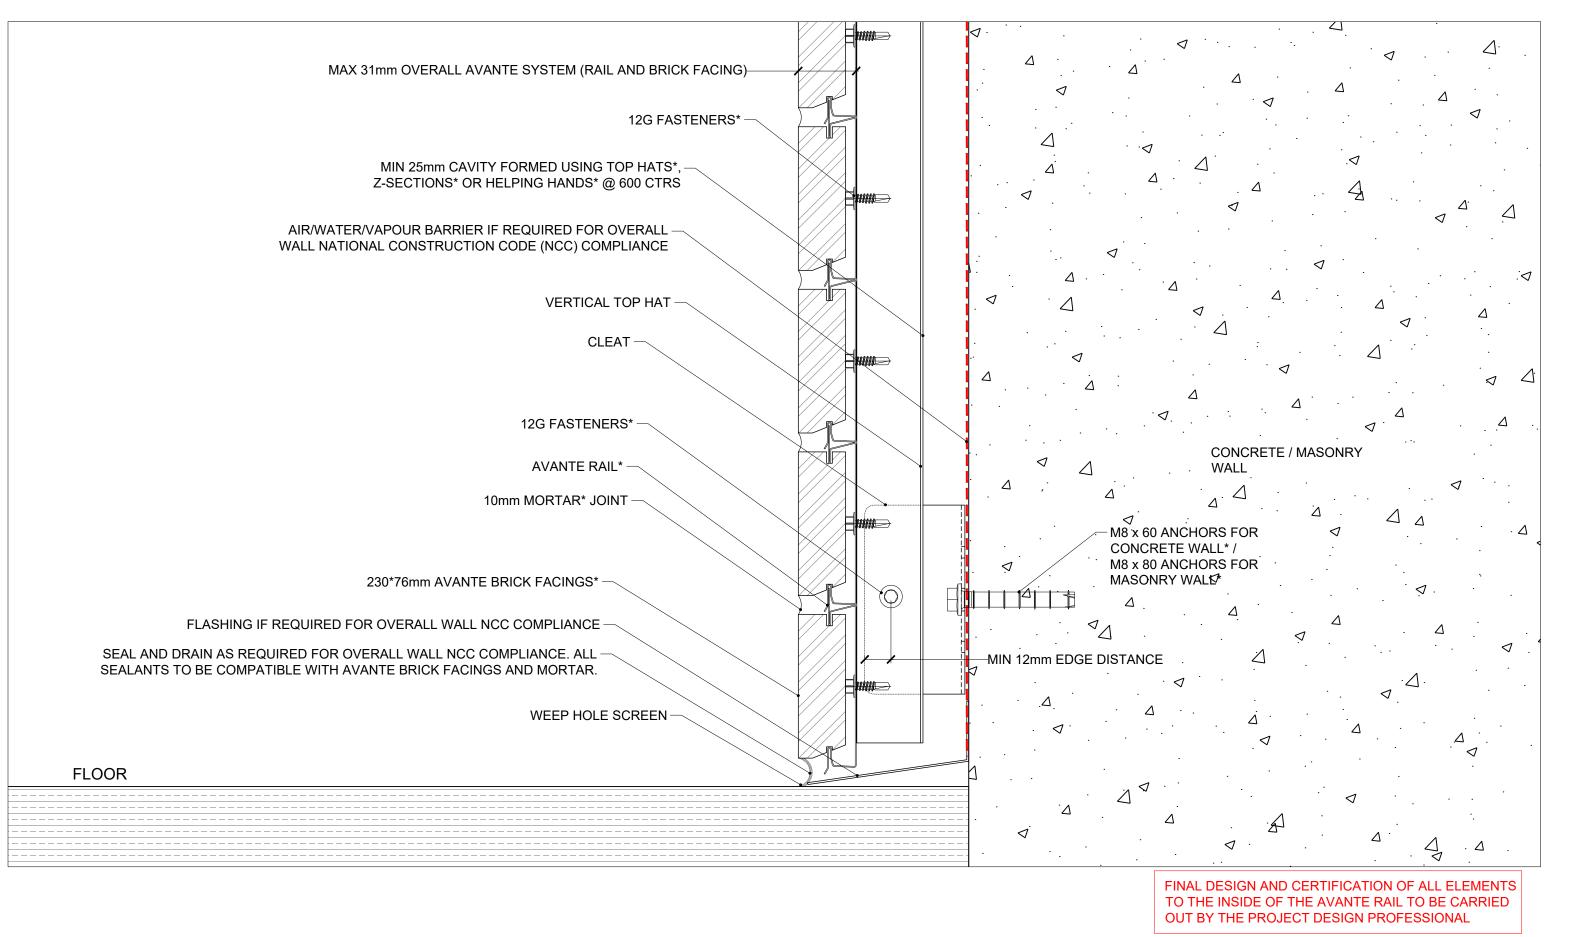


REV	DESCRIPTION	BY	DATE		L
01	FOR CONSTRUCTION	P.A	01/10/2019		F
02	REISSUED FOR CONSTRUCTION	M.E	19/11/2021	PUPAVERS	C
03	REISSUED FOR CONSTRUCTION	M.E	20/07/2022	THE PAVERS	-
					- 1
				A: 75 Townson Road, Schofields, NSW 2762 E: corium@pqhbricks.com.au	
				T: 61 2 9235 8000	
		_		F: 61 2 8362 9005	l _
l				ABN 68 168 794 821	5
-				©PGH Bricks and Pavers Pty Ltd 2017. This document should not be reproduced or communicated without the prior written approval of PGH Bricks & Pavers Pty Ltd	
				The last the pro- whiteh approval of 1 of 1 of 10 note at 1 artists (1) at	


DESIGNED BY
P.A
01/10/2019
PAPER SIZE
A3
SCALE
N/A



DRAWING TITLE	REVISION
FLOOR FLASHING DETAIL	03
DRAWING NUMBER	SHEET NO
AVA-TYP-D04	06

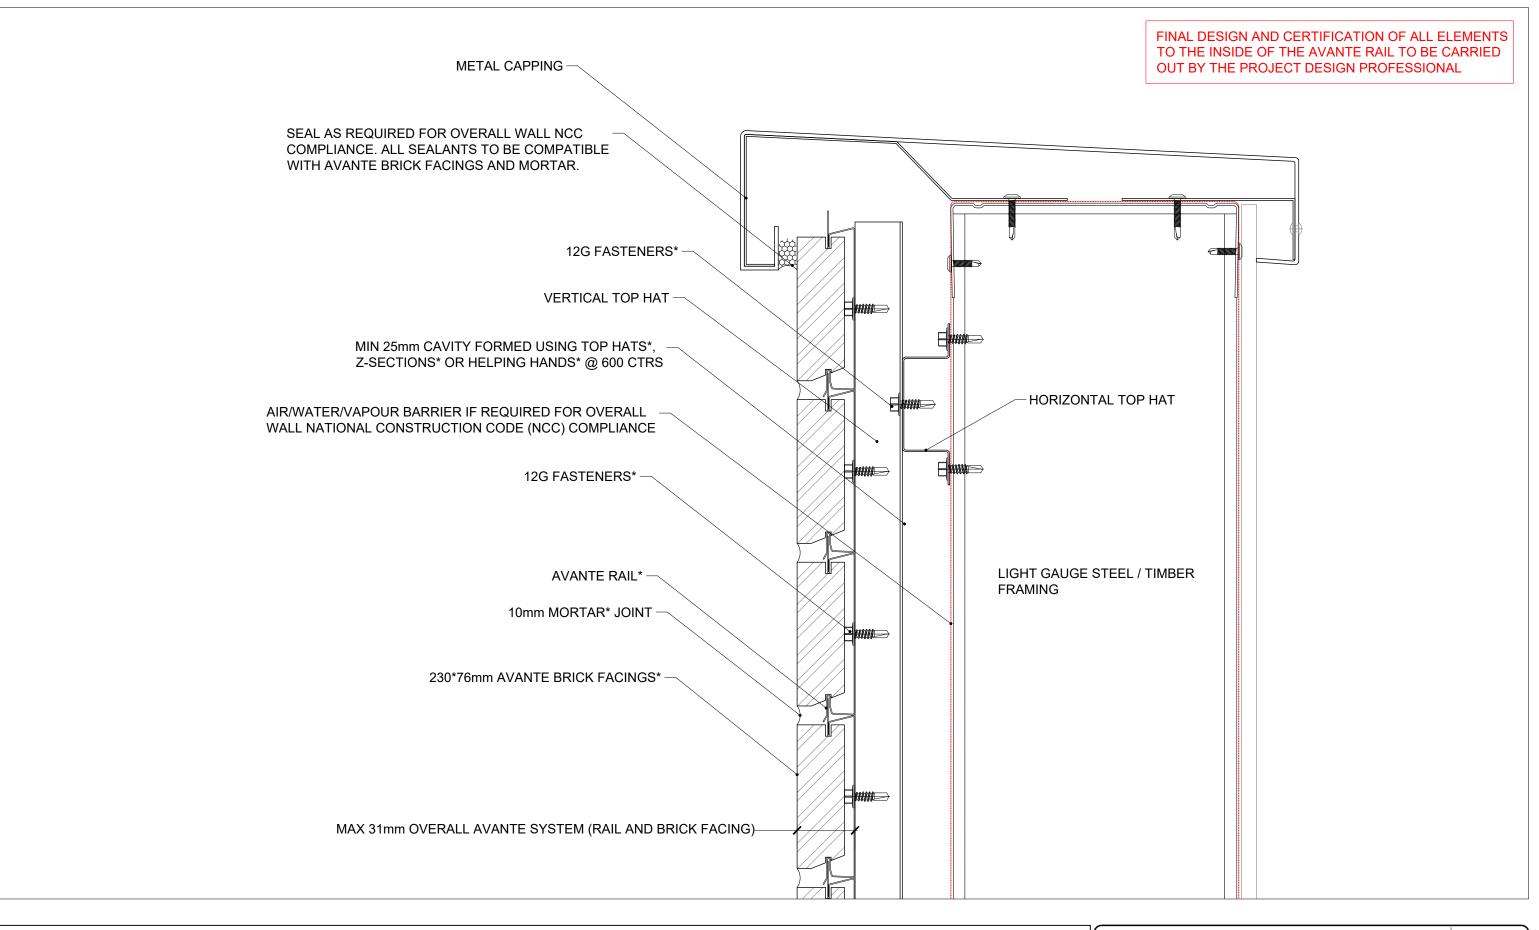


REV	DESCRIPTION	BY	DATE	
01	FOR CONSTRUCTION	P.A	01/10/2019	
02	REISSUED FOR CONSTRUCTION	M.E	19/11/2021	PGH BRICKS & "
				A: 75 Townson Road, Schofields, NSW 2762 E: corium@pghbricks.com.au T: 61 2 9235 8000 F: 61 2 8362 9005
				ABN 68 168 794 821
				©PGH Bricks and Pavers Pty Ltd 2017. This document should not be reproduced or communicated without the prior written approval of PGH Bricks & Pavers Pty Ltd
	I	I	1	Do not scale this drawing

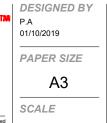





DRAWING TITLE	REVISION
TYPICAL CAPPING DETAIL	02
DRAWING NUMBER	SHEET NO
AVA-TYP-D05	07

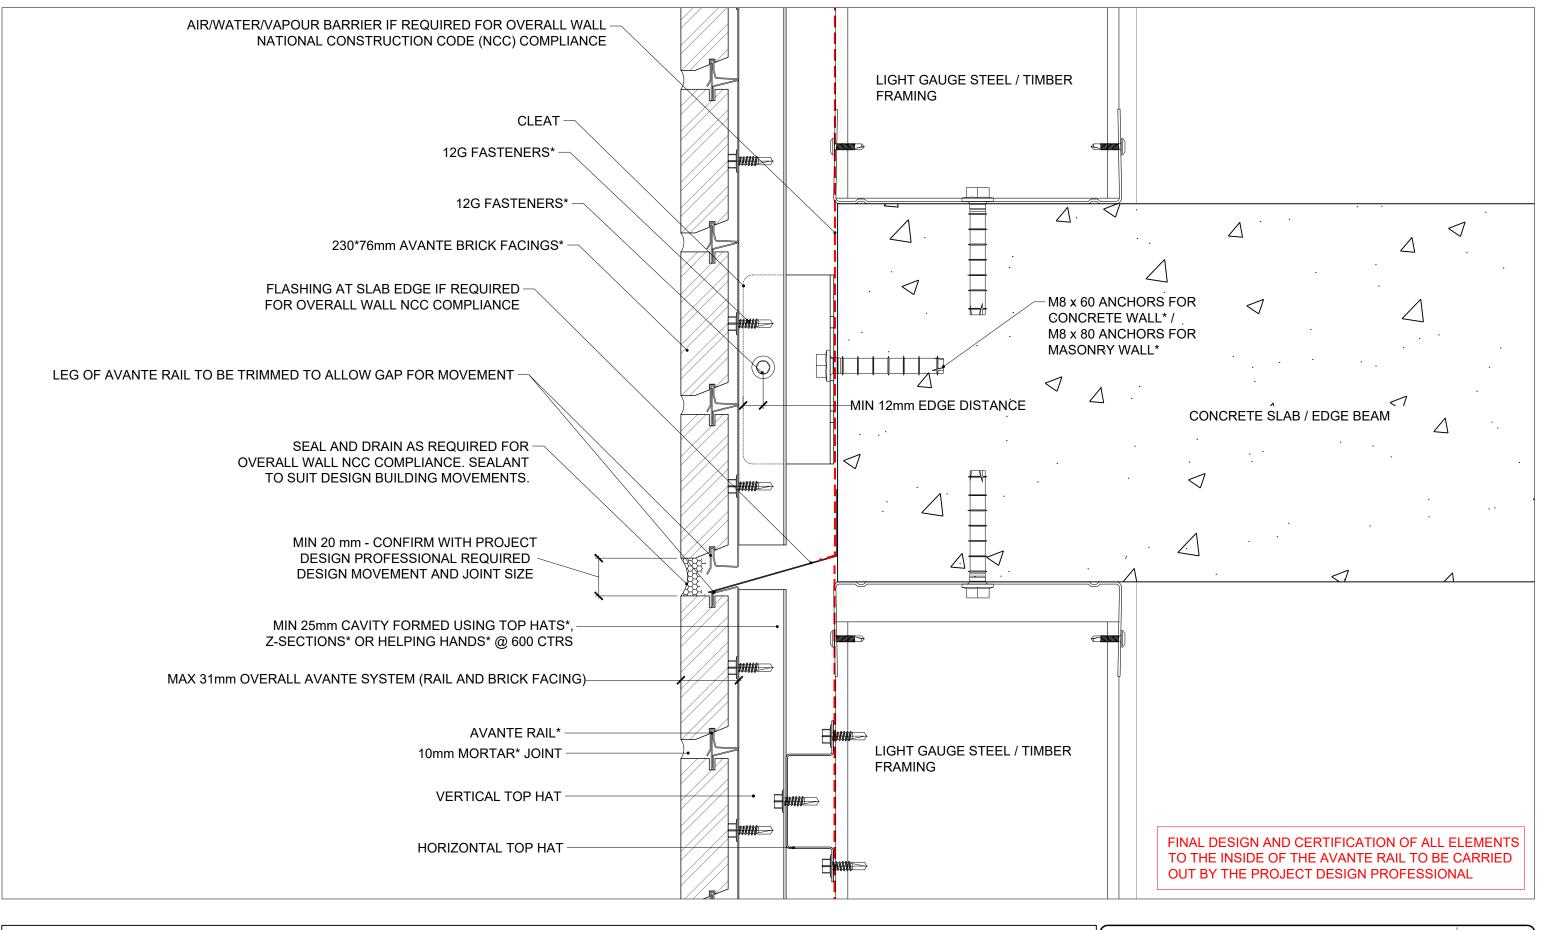


<u>REV</u> 01 02 03	DESCRIPTION	PGHPAVERS	P.A 01/10/2019 PAPER SIZE	DRAWING TITLE HORIZONTAL CONTROL JOINT AND SLAB EDGE FLASHING DETAIL	REVISION 03
		A: 75 Townson Road, Schofields, NSW 2762 E: corium@pghbricks.com.au T: 61 2 9235 8000 F: 61 2 8362 9005	A3		SHEET NO
		ABN 68 168 794 821 ©PGH Bricks and Pavers Pty Ltd 2017. This document should not be reproduced or communicated without the prior written approval of PGH Bricks & Pavers Pty Ltd Do not scale this drawing	SCALE N/A	A brick walling system AVA-TYP-D06	08

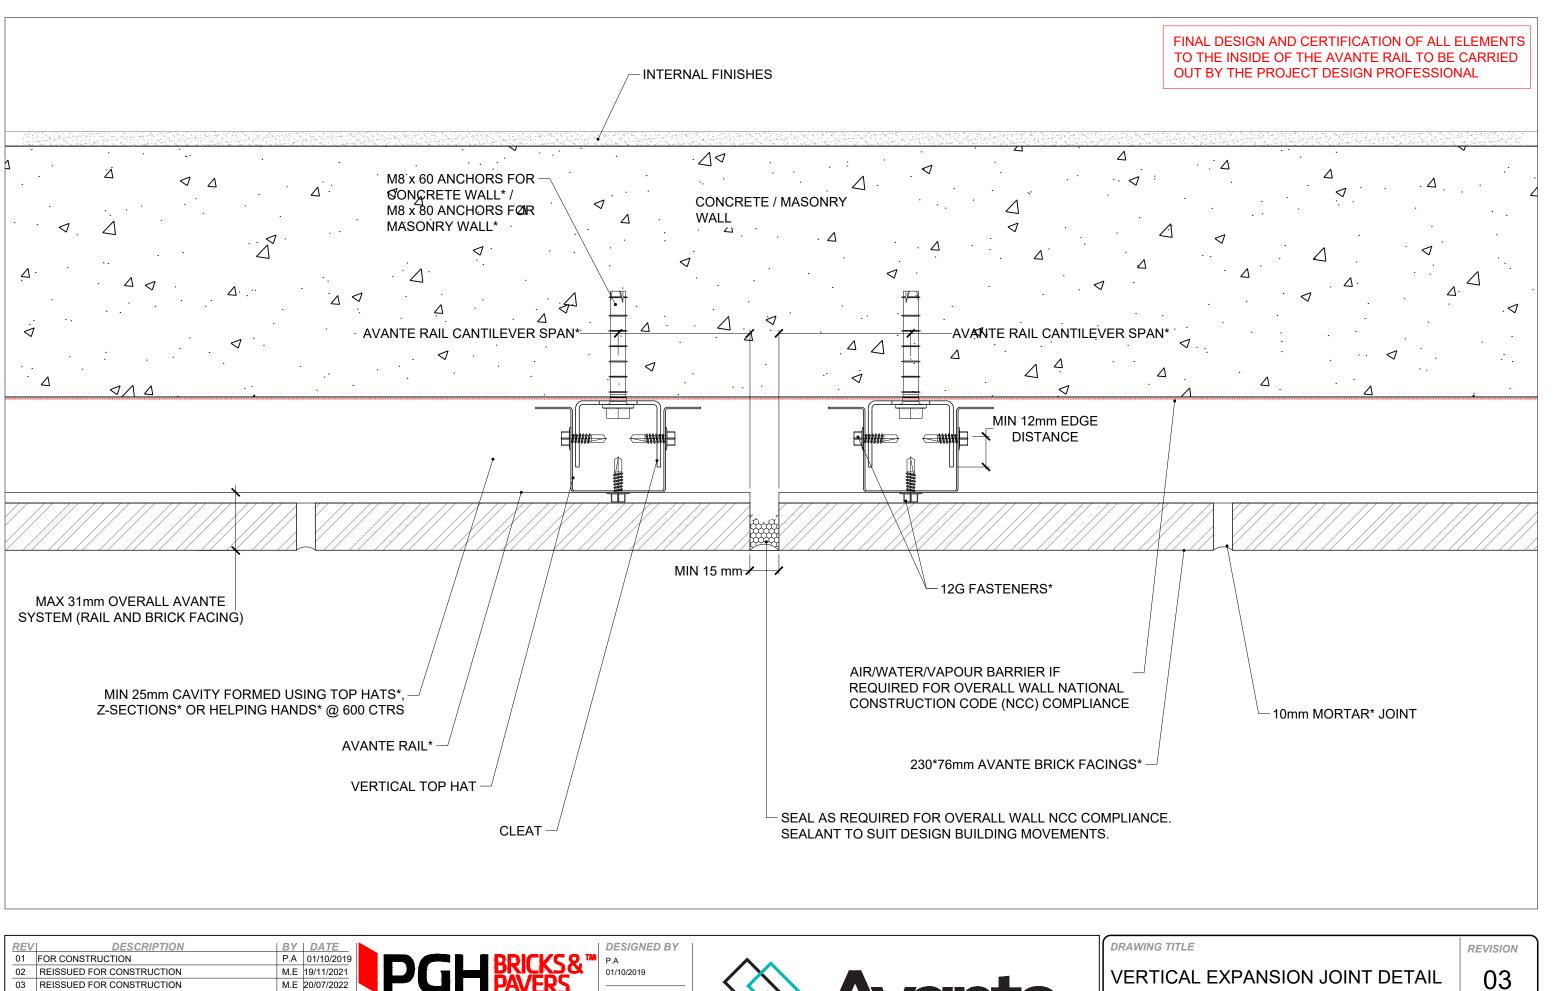

REV DESCRIPTION	BY DATE		DESIGNED BY	DRAWING TI	TLE	REVISION
01 FOR CONSTRUCTION 02 REISSUED FOR CONSTRUCTION 03 REISSUED FOR CONSTRUCTION	P.A 01/10/2019 M.E 19/11/2021 M.E 20/07/2022	PGH BRICKS&"	P.A 01/10/2019	VERTIC	CAL EXPANSION JOINT DETAIL	03
		A: 75 Townson Road, Schofields, NSW 2762 E: corium@pghbricks.com.au T: 61 2 9235 8000 F: 61 2 8362 9005	PAPER SIZE A3	AVCITE	UMBER	SHEET NO
		ABN 68 168 794 821 ©PGH Bricks and Pavers Pty Ltd 2017. This document should not be reproduced or communicated without the prior written approval of PGH Bricks & Pavers Pty Ltd	SCALE N/A	A brick walling system AVA-T	YP-07	09
		Do not scale this drawing	<u> </u>			

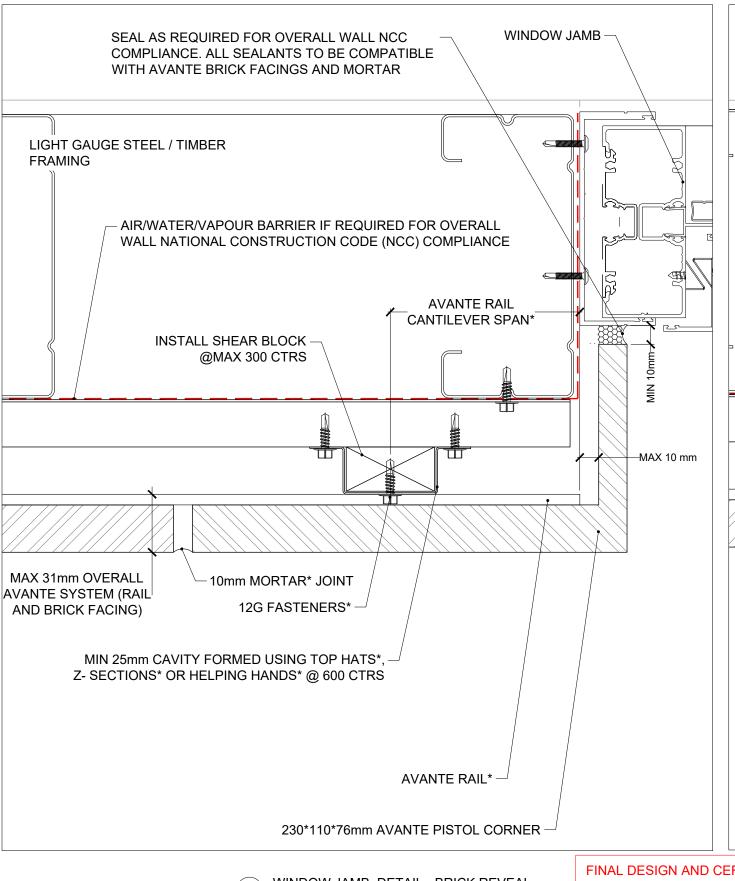

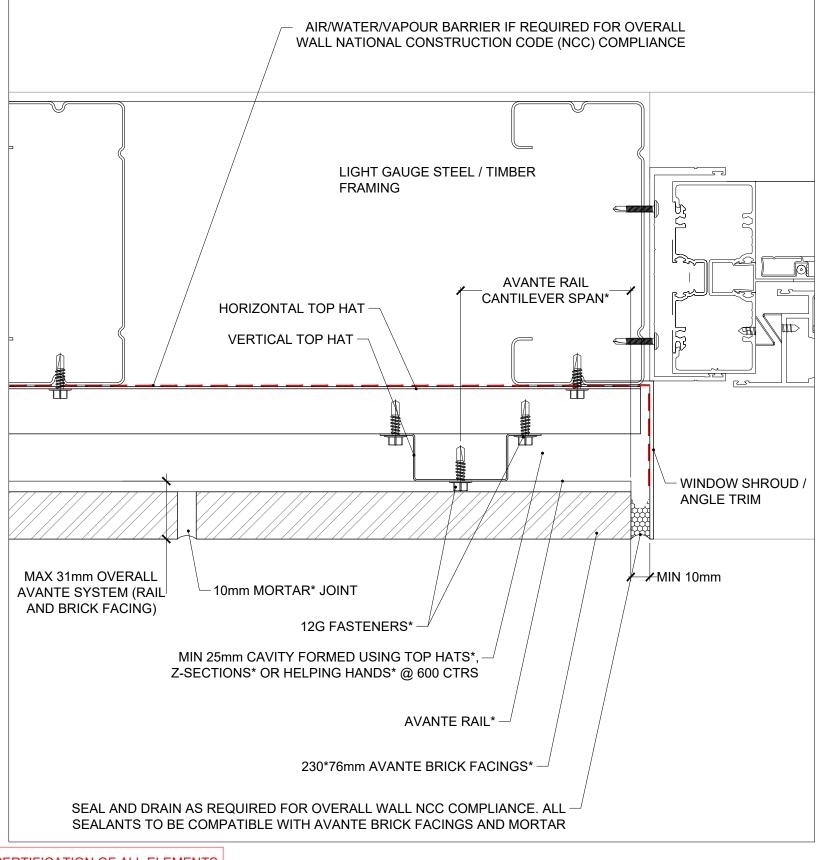

WINDOW JAMB DETAIL - BRICK REVEAL

FINAL DESIGN AND CERTIFICATION OF ALL ELEMENTS TO THE INSIDE OF THE AVANTE RAIL TO BE CARRIED OUT BY THE PROJECT DESIGN PROFESSIONAL

PAPER SIZE A3


N/A

WINDOW JAMB DETAIL - METAL REVEAL


REV	/ DESCRIPTION	BY	DATE		DESIGNE
01	INFORM01TION	P.A	01/10/2019		P.A
02	REISSUED FOR CONSTRUCTION	M.E	19/11/2021	PGH BRICKS&"	01/10/2019
	+			I PAVERS	PAPER S
				A: 75 Townson Road, Schofields, NSW 2762 E: corium@pghbricks.com.au T: 61 2 9235 8000 F: 61 2 8362 9005	A3
				ABN 68 168 794 821	SCALE
				©PGH Bricks and Parers Pty Ltd 2017. This document should not be reproduced or communicated without the prior written approval of PGH Bricks & Pavers Pty Ltd	N/A




WINDOW JAMB DETAILS	REVISION 02
DRAWING NUMBER	SHEET NO
AVA-TYP-D08	10

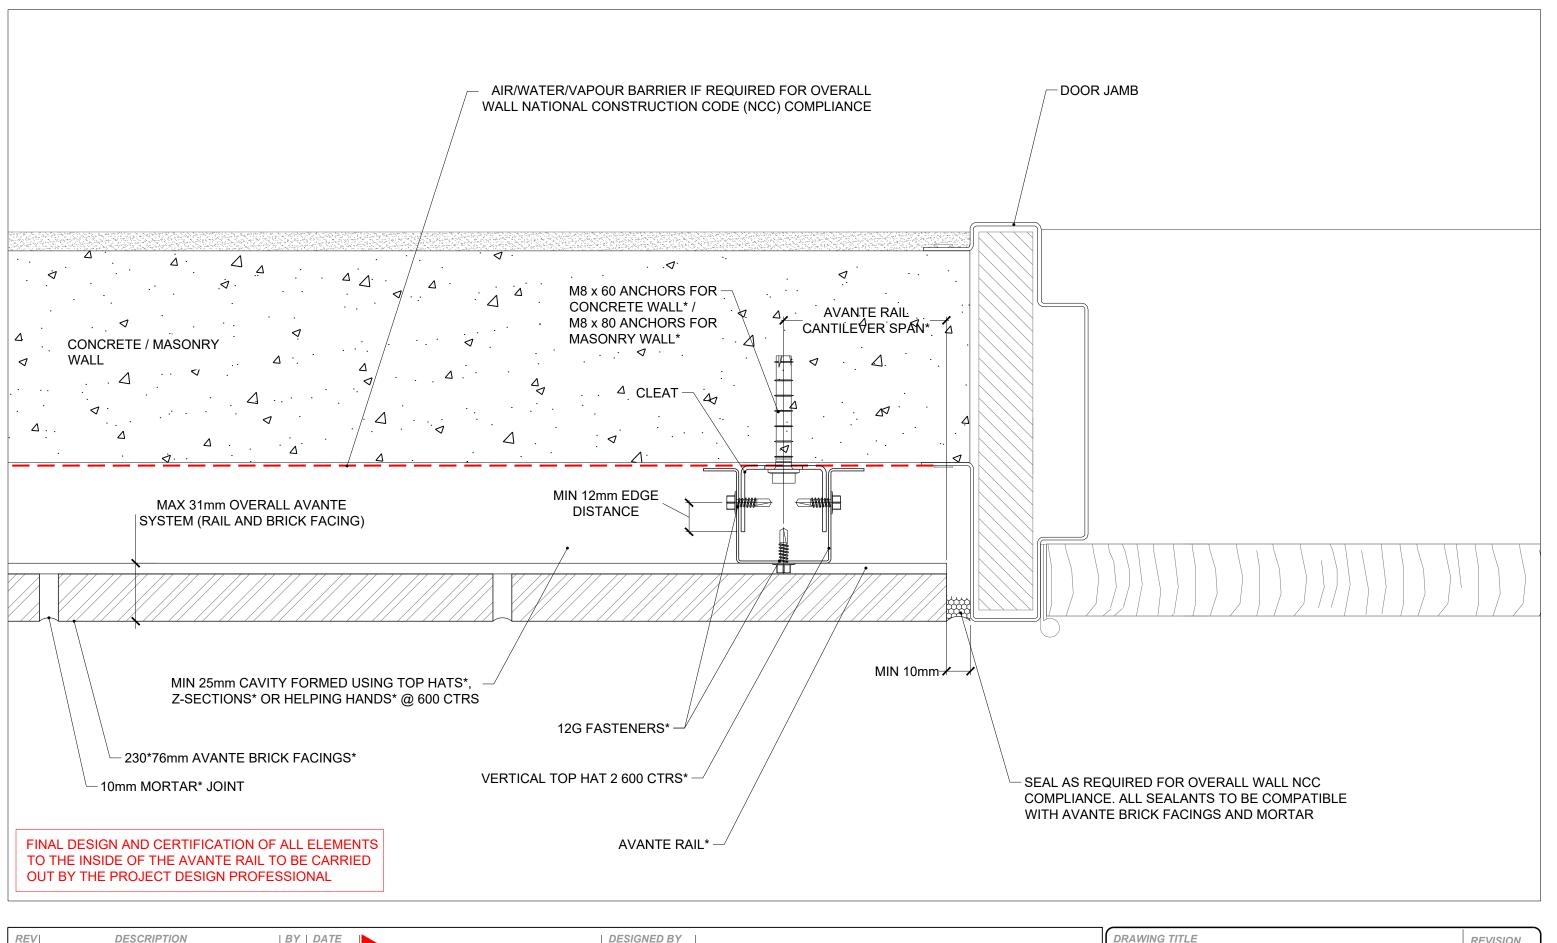

REV DESCRIPTION	BY DATE		DESIGNED BY	DRAWING TITLE	REVISION
01 FOR CONSTRUCTION REISSUED FOR CONSTRUCTION 03 REISSUED FOR CONSTRUCTION	P.A 01/10/2019 M.E 19/11/2021 M.E 20/07/2022	PGH PAVERS "	P.A 01/10/2019 ————————————————————————————————————	DOOR JAMB DETAILS	03
		A: 75 Townson Road, Schofields, NSW 2762 E: corium@pghbricks.com.au T: 61 2 9235 8000 F: 61 2 8362 9005	A3	DRAWING NUMBER	SHEET NO
		ABN 68 168 794 821 ©PGH Bricks and Pavers Pty Ltd 2017. This document should not be reproduced or communicated without the prior written approval of PGH Bricks & Pavers Pty Ltd	SCALE N/A	A brick walling system AVA-TYP-D09	11

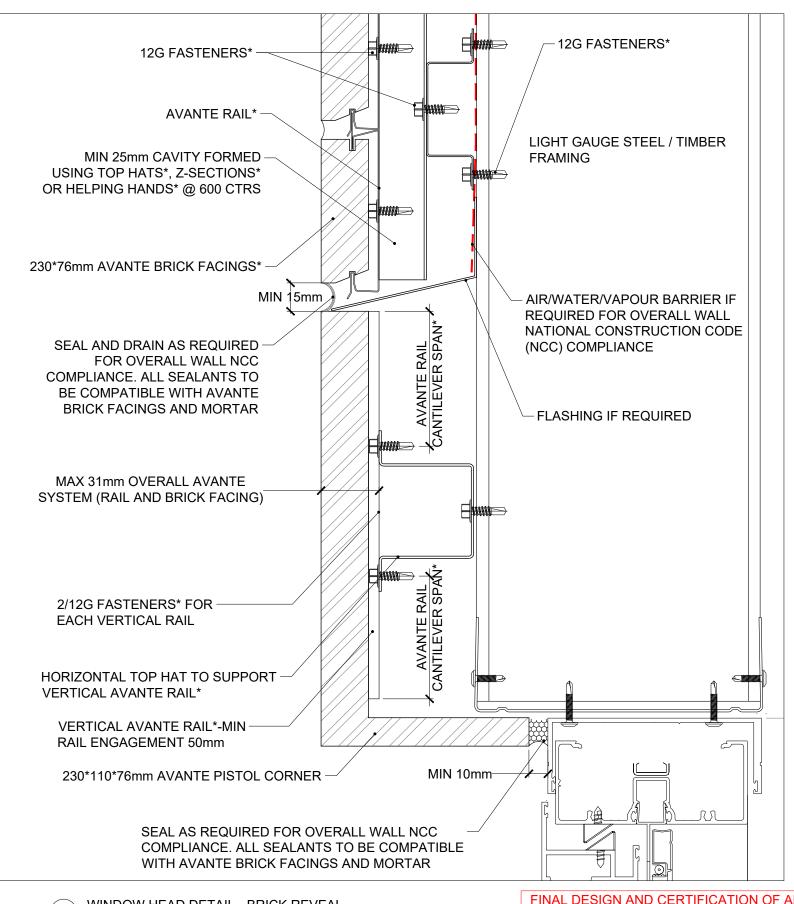

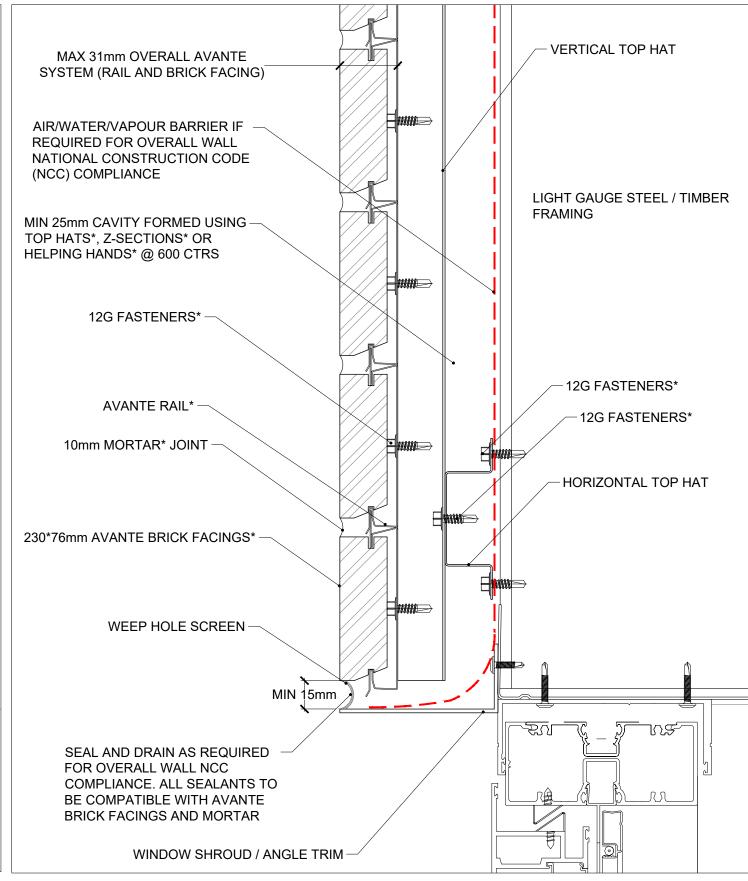


WINDOW HEAD DETAIL - BRICK REVEAL


FINAL DESIGN AND CERTIFICATION OF ALL ELEMENTS TO THE INSIDE OF THE AVANTE RAIL TO BE CARRIED OUT BY THE PROJECT DESIGN PROFESSIONAL


01 02	DESCRIPTION FOR CONSTRUCTION REISSUED FOR CONSTRUCTION	P.A M.E	DATE 01/10/2019 19/11/2021	PGH BRICKS&™	DESIGNED BY P.A 01/10/2019
				A: 75 Townson Road, Schofields, NSW 2762 E: corium@pghbricks.com.au T: 61 2 9235 8000 F: 61 2 6362 9005	PAPER SIZE A3
				ABN 68 168 794 821 ©PGH Bricks and Pavers Pty Ltd 2017. This document should not be reproduced or communicated without the notice written approval of PGH Bricks & Pavers Pty Ltd	SCALE



02 WINDOW HEAD DETAIL - METAL REVEAL SCALE N/A	
DRAWING TITLE	REVISION
TYPICAL AVANTE WINDOW HEAD DETAIL	02
DRAWING NUMBER	SHEET NO
AVA-TYP-D10	12

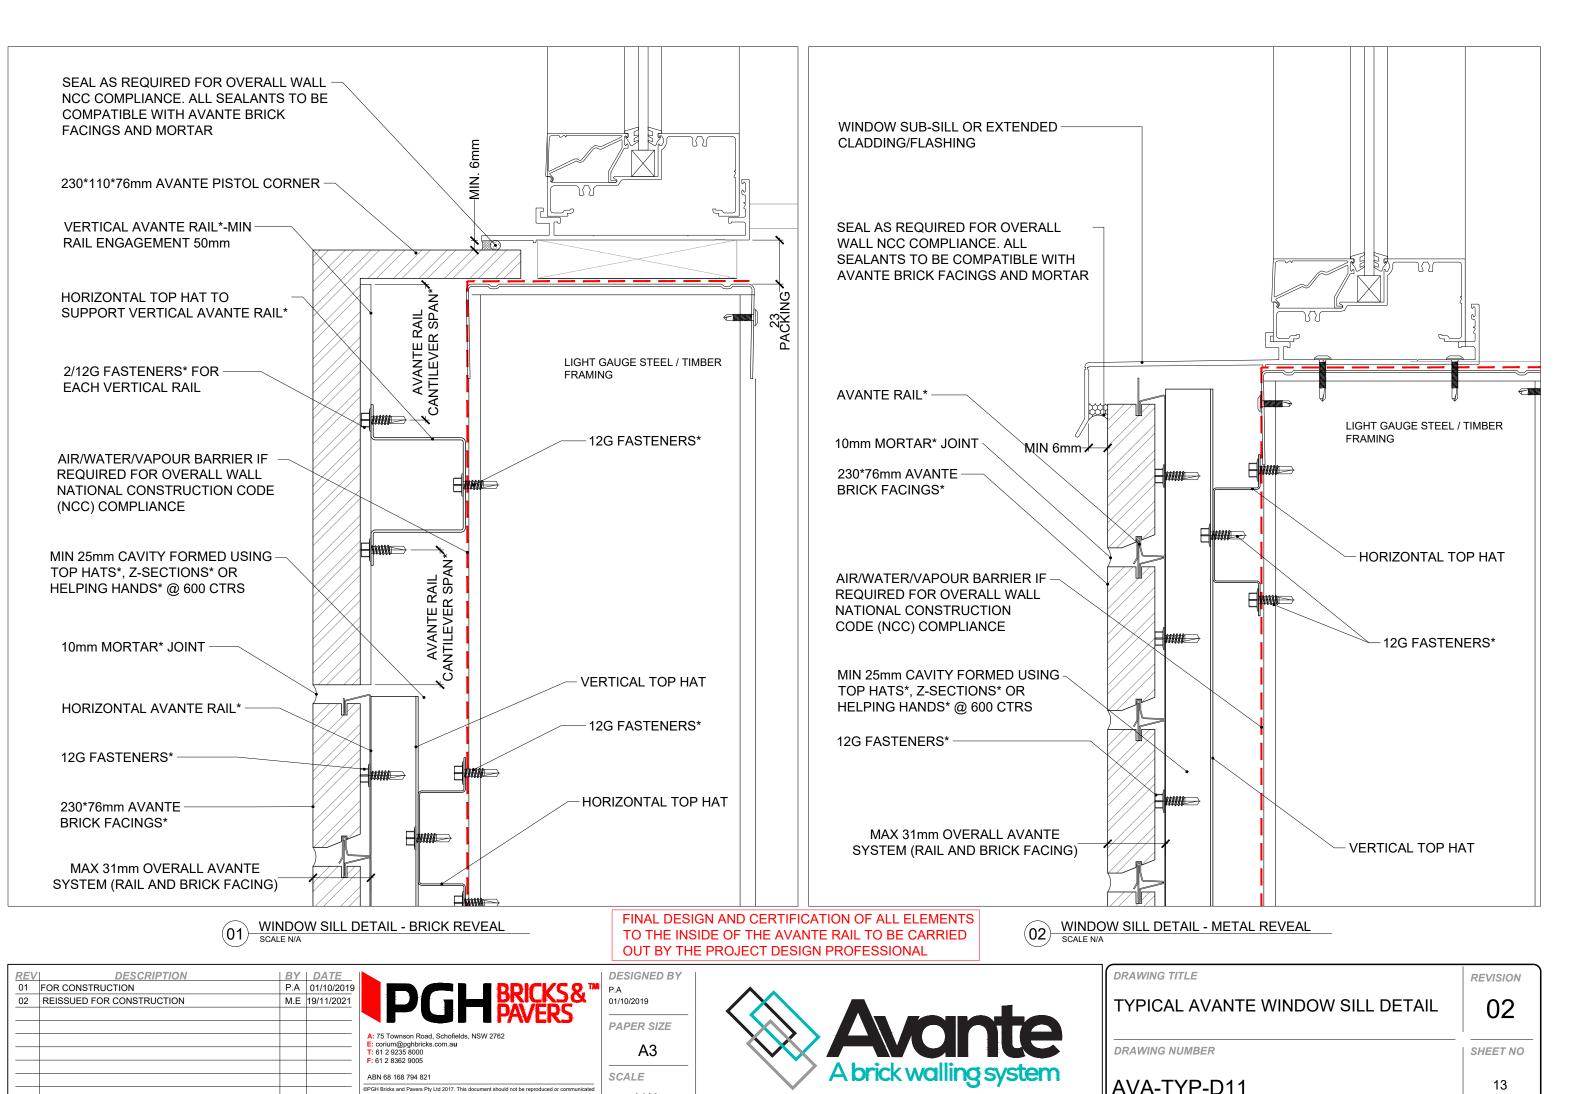

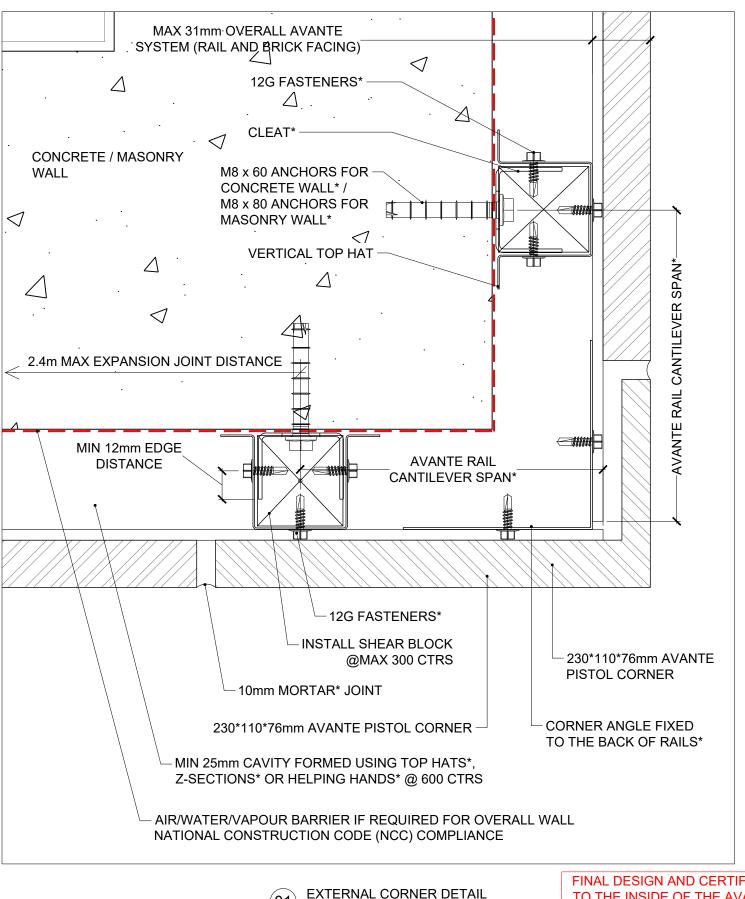

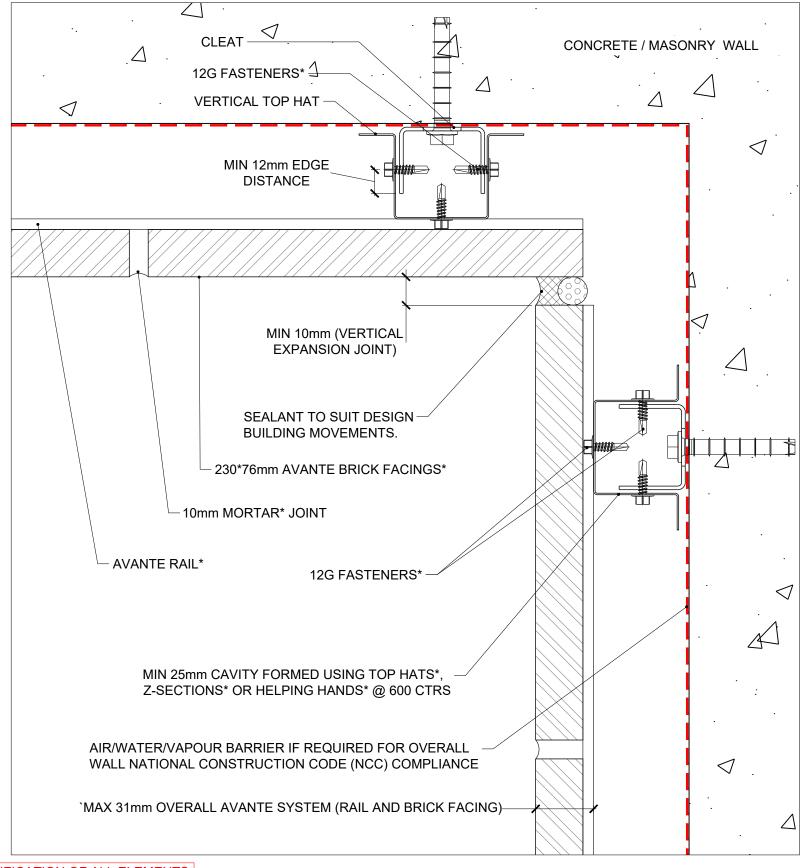

FINAL DESIGN AND CERTIFICATION OF ALL ELEMENTS TO THE INSIDE OF THE AVANTE RAIL TO BE CARRIED OUT BY THE PROJECT DESIGN PROFESSIONAL

DESIGNED BY

PAPER SIZE А3

N/A

01/10/2019

SCALE


INTERNAL CORNER DETAIL


REV	DESCRIPTION	BY	DATE	
01	FOR CONSTRUCTION	P.A	01/10/2019	
02	REISSUED FOR CONSTRUCTION	M.E	19/11/2021	
03	REISSUED FOR CONSTRUCTION	M.E	20/07/2022	PAVERS
				A: 75 Townson Road, Schofields, NSW 2762 E: corium@pghbricks.com.au T: 61 2 9235 8000 F: 61 2 8362 9005 ABN 68 168 794 821 ©PGH Bricks and Pavers Pty Ltd 2017. This document should not be reproduced or communicated without the prior written approval of PGH Bricks & Pavers Pty Ltd






DRAWING TITLE	REVISION
TYPICAL AVANTE CORNER DETAILS	03
DRAWING NUMBER	SHEET NO
AVA-TYP-D12	14

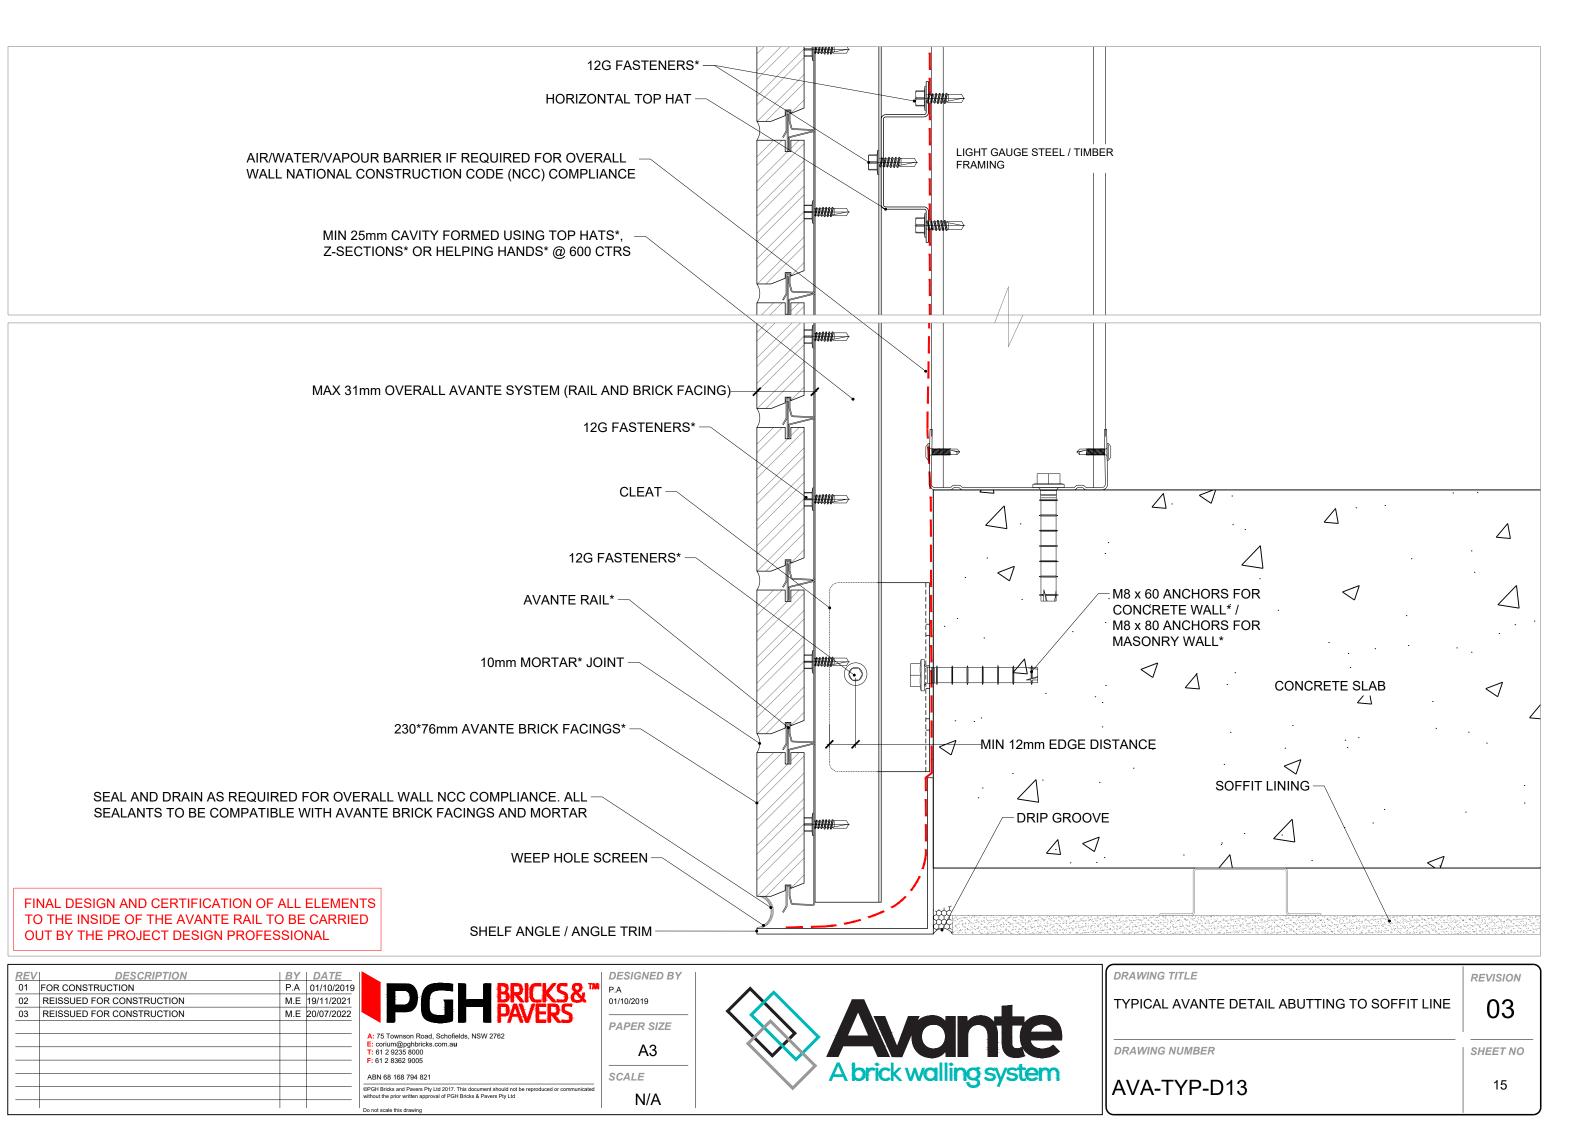

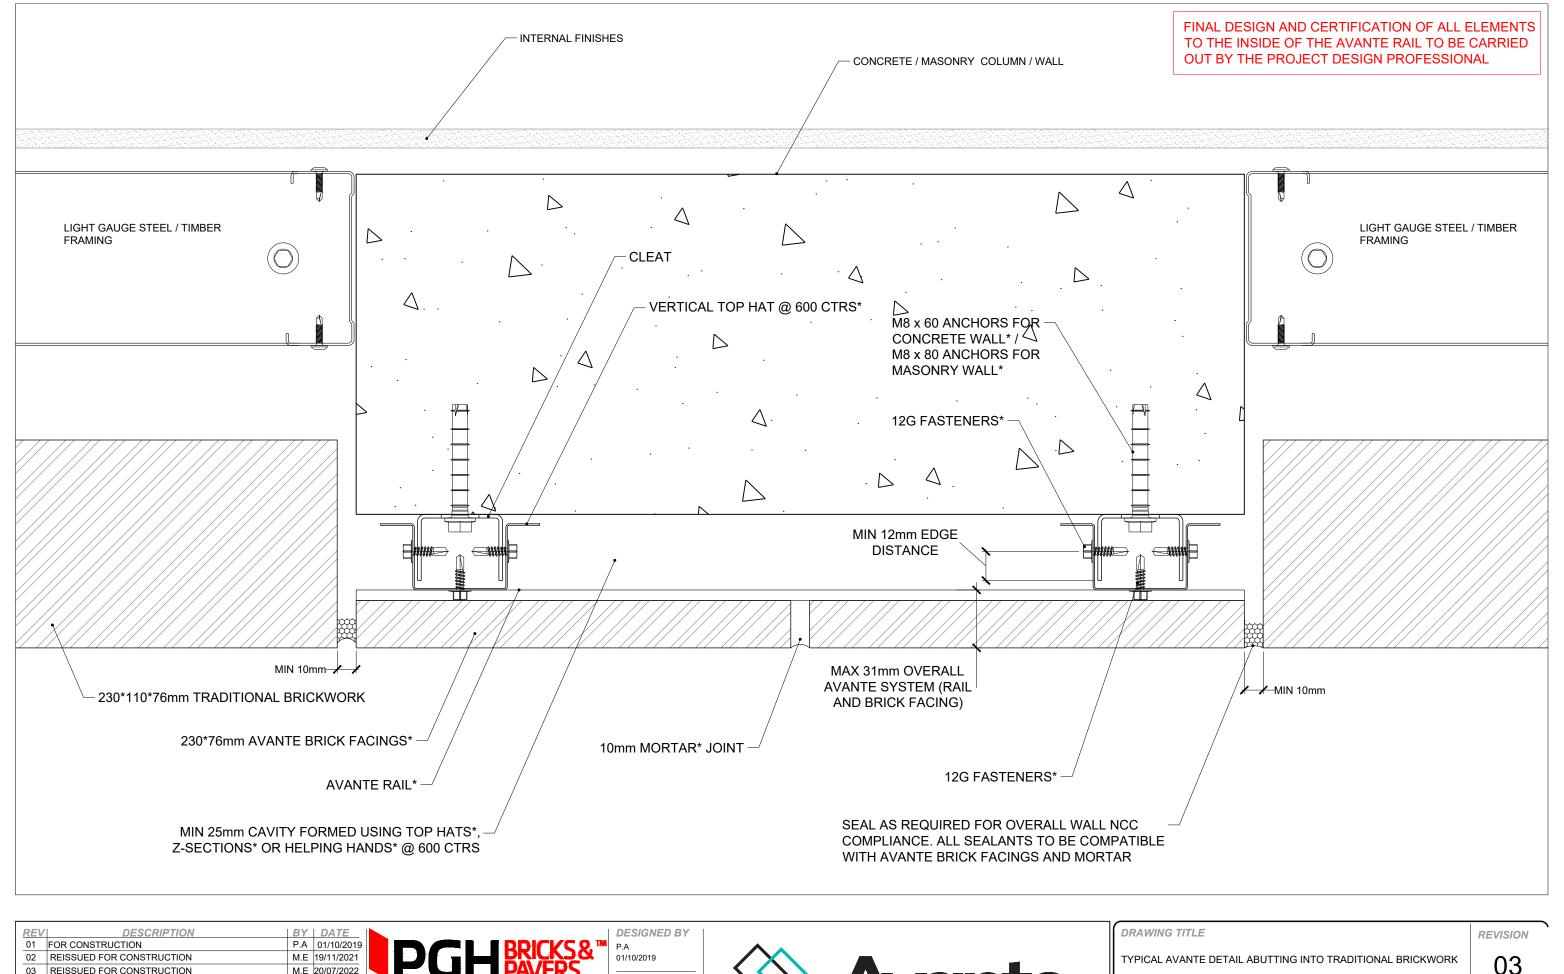

/ DESCRIPTION FOR CONSTRUCTION	BY DATE		DESIGNED BY		DRAWING TITLE	REVISIO
REISSUED FOR CONSTRUCTION	P.A 01/10/2019 M.E 19/11/2021	BRICKS & "	P.A 01/10/2019		TYPICAL AVANTE DETAIL ABUTTING INTO TRADITIONAL BRICKWORK	03
REISSUED FOR CONSTRUCTION	M.E 20/07/2022	THE CIT I PAVERS	PAPER SIZE			0,
		A: 75 Townson Road, Schofields, NSW 2762 E: corium@pghbricks.com.au T: 61 2 9235 8000 F: 61 2 8362 9005	A3		DRAWING NUMBER	SHEET
		ABN 68 168 794 821 ©PGH Bricks and Pavers Pty Ltd 2017. This document should not be reproduced or communicated without the prior written approval of PGH Bricks & Pavers Pty Ltd	SCALE N/A	A brick walling system	AVA-TYP-D14	16

FINAL DESIGN AND CERTIFICATION OF ALL ELEMENTS TO THE INSIDE OF THE AVANTE RAIL TO BE CARRIED OUT BY THE PROJECT DESIGN PROFESSIONAL

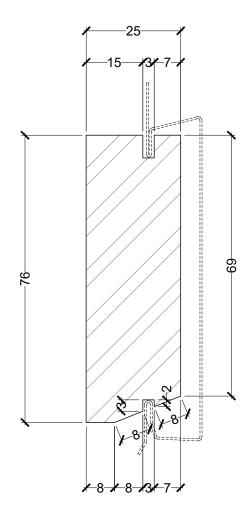

AVANTE STANDARD BRICK
SECTION DETAIL


20/07/2022

SCALE

PAPER SIZE

A3

1:1

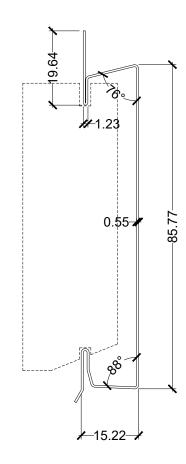

AVANTE RAIL
SECTION DETAIL

REV	DESCRIPTION	BY	DATE
01	FOR CONSTRUCTION	M.E	20/07/2022
			_

≤\$ ™ M.E 20/07

E: corium@pghbricks.com.au
T: 61 2 9235 8000
F: 61 2 8362 9005

ABN 68 168 794 821 ©PGH Bricks and Pavers Pty Ltd 2017. This document should not be repr without the prior written approval of PGH Bricks & Pavers Pty Ltd



DRAWING TITLE	REVISION
AVANTE BRICK + RAIL	01
DRAWING NUMBER	SHEET NO
AVA-TYP-D14	17